




Demo North Elevation  
1 : 100

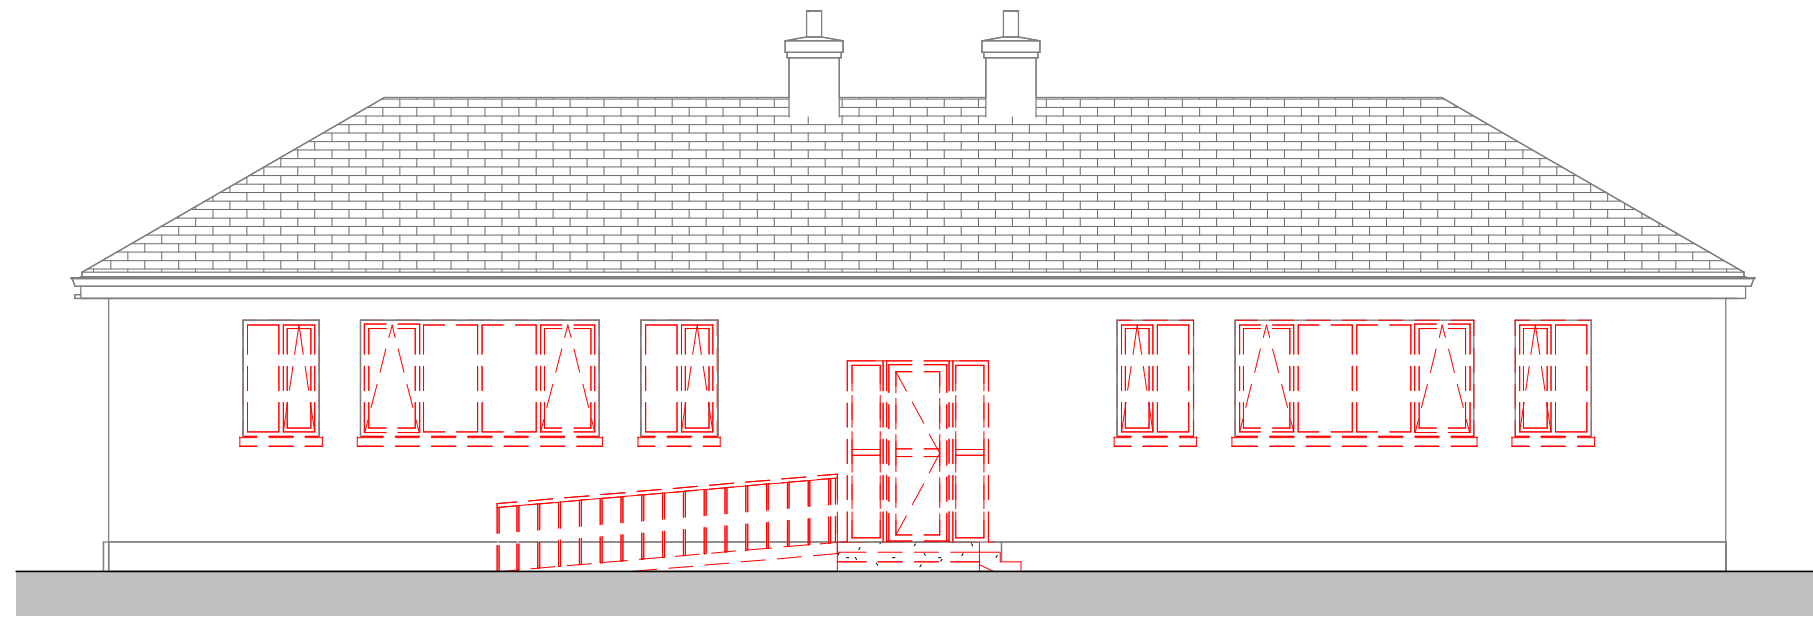



Demo South Elevation  
1 : 100

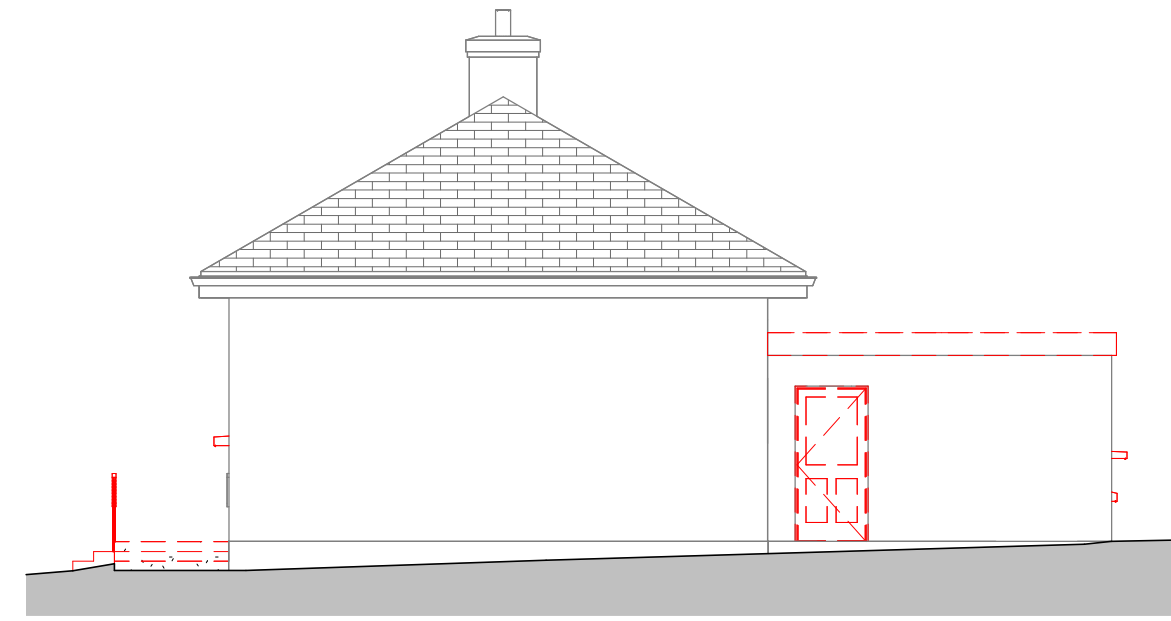


Demo East Elevation  
1 : 100

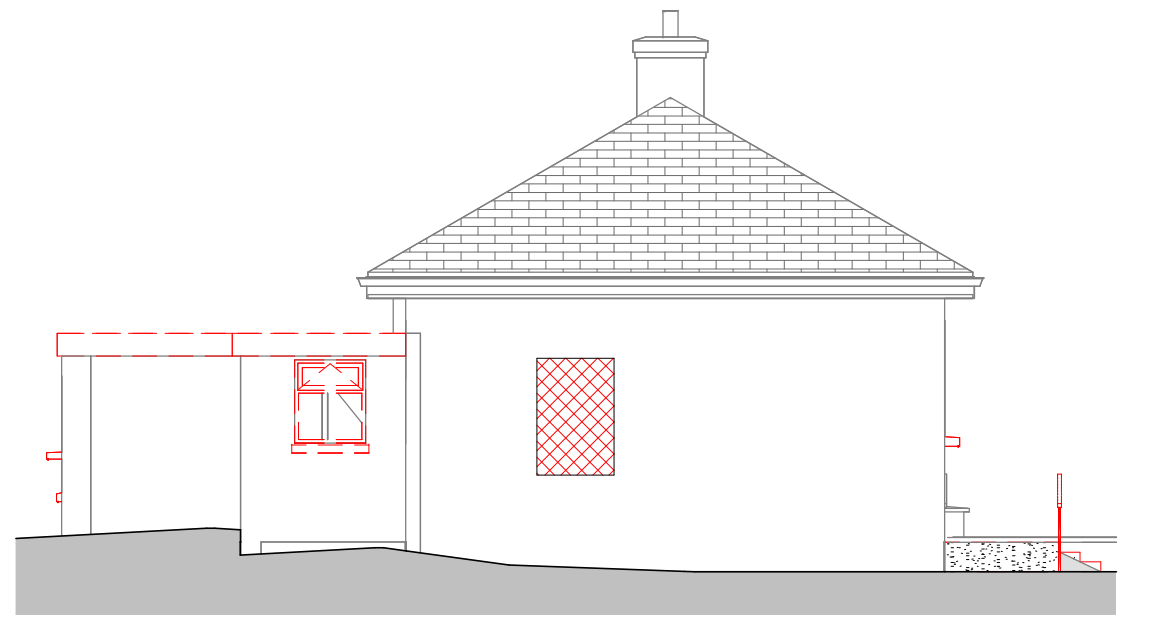

Demo West Elevation  
1 : 100

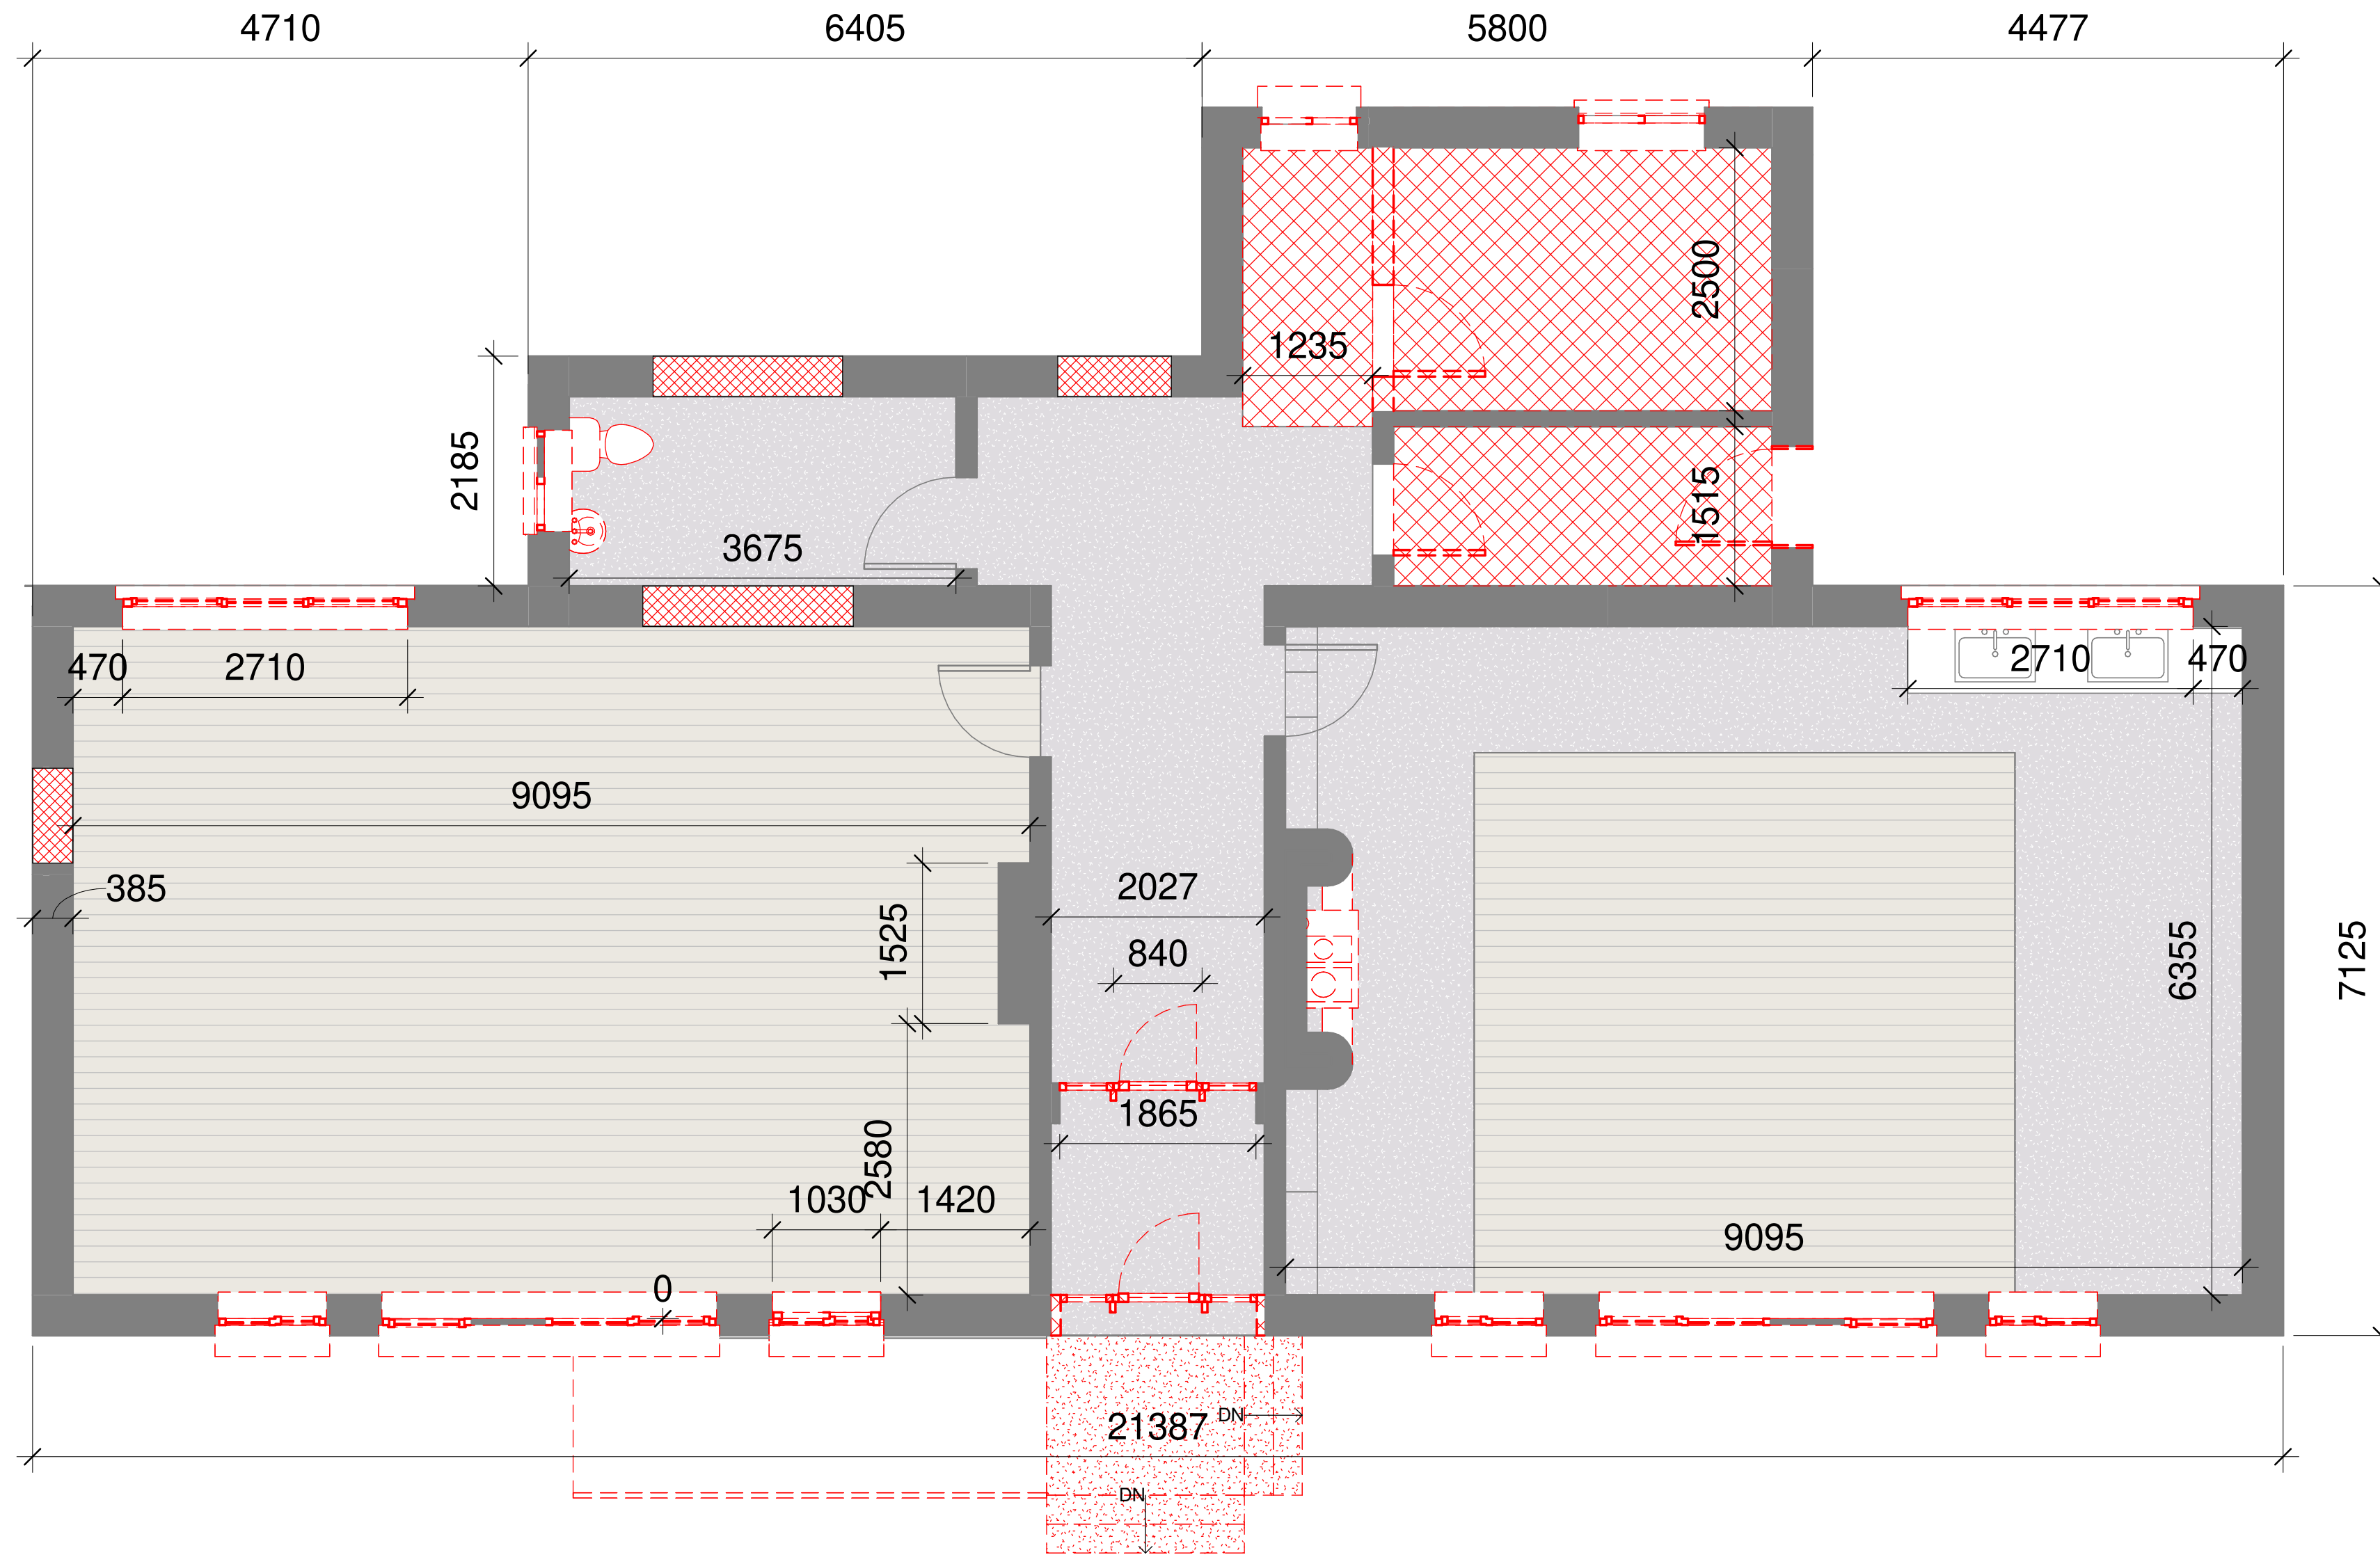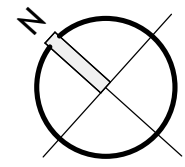


Demolition Ground Floor Plan  
1 : 50

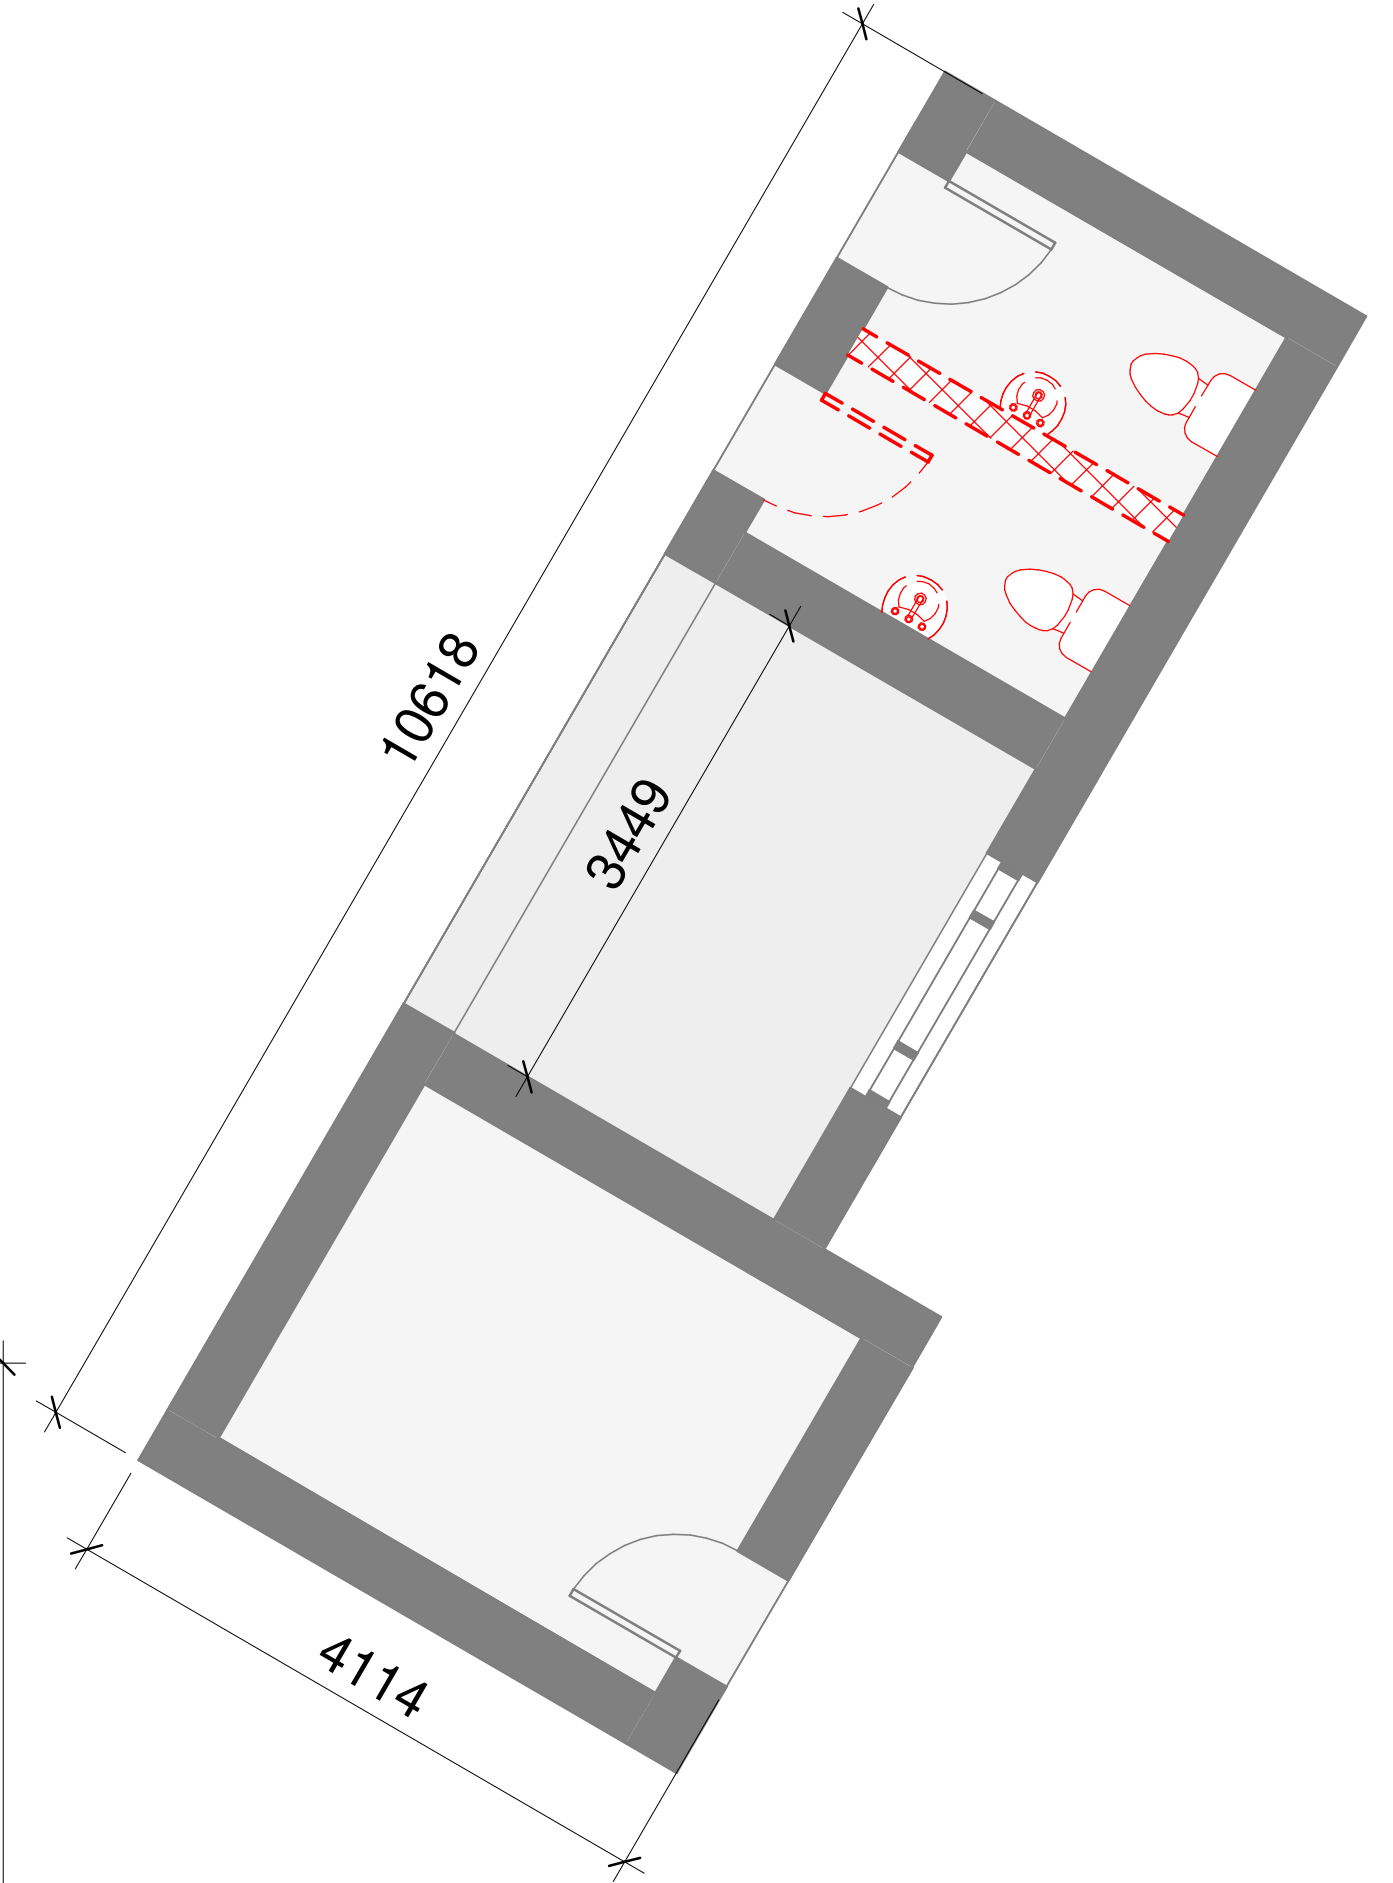

Legend	
	Demolition

P01	16.05.2025	EOB	ISSUED FOR PLANNING
Revision Number	Revision Date	Issued by	Revision Description

Use figured dimensions only. All dimensions to be checked on site.  
Architects to be informed immediately of any discrepancies before work commences on site.  
This drawing and any design hereon is copyright of Kenny Lyons & Associates Architects and must not be reproduced in whole or in part without their prior consent.



**KENNY LYONS**  
Associates  
Architects

Block 6  
Central Business Park  
Clonminch  
Tullamore  
Co. Offaly

Tel: 057 9324241  
Fax: 057 9321345  
office@kennylyons.ie

Project: REDEVELOPMENT OF SHINRONE LIBRARY

Site: BIRR ROAD, SHINRONE, CO. OFFALY

Client: OFFALY COUNTY COUNCIL

Title: DEMOLITION GROUND FLOOR PLAN

Date: 21.05.2025


Scale: As indicated

Drawn By: EN

Checked: PL

Rev: P01

PLANNING ISSUE



ARCHITECTURAL INSTITUTE OF IRELAND