

Proposed South Elevation

1 : 100

- NEW UPVC SOFFITS, FASCIAS, & DOWNPIPES
- NEW ALUMINIUM WINDOWS TO SELECTED COLOURS
- NEW ALUMINIUM DOOR TO SELECTED COLOURS
- 150MM EXTERNAL INSULATION & 8MM RENDER TO BE APPLIED TO EXTERNAL WALLS



Proposed East Elevation

1 : 100

PROPOSED TIMBER FENCING (SEE 2413-KLA-00-00-DR-A-004 P02)

NEW UPVC SOFFITS, FASCIAS, & DOWNPIPES

150MM EXTERNAL INSULATION & 12MM RENDER TO BE APPLIED TO EXTERNAL WALLS

NEW ALUMINIUM WINDOWS & DOORS TO SELECTED COLOURS




Proposed North Elevation

1 : 100

PROPOSED TIMBER FENCING (SEE 2413-KLA-00-00-DR-A-004 P02)

- NEW UPVC SOFFITS, FASCIAS, & DOWNPIPES
- 150MM EXTERNAL INSULATION & 8MM RENDER TO BE APPLIED TO EXTERNAL WALLS

- NEW ALUMINIUM WINDOWS TO SELECTED COLOURS
- NEW ALUMINIUM DOOR TO SELECTED COLOURS

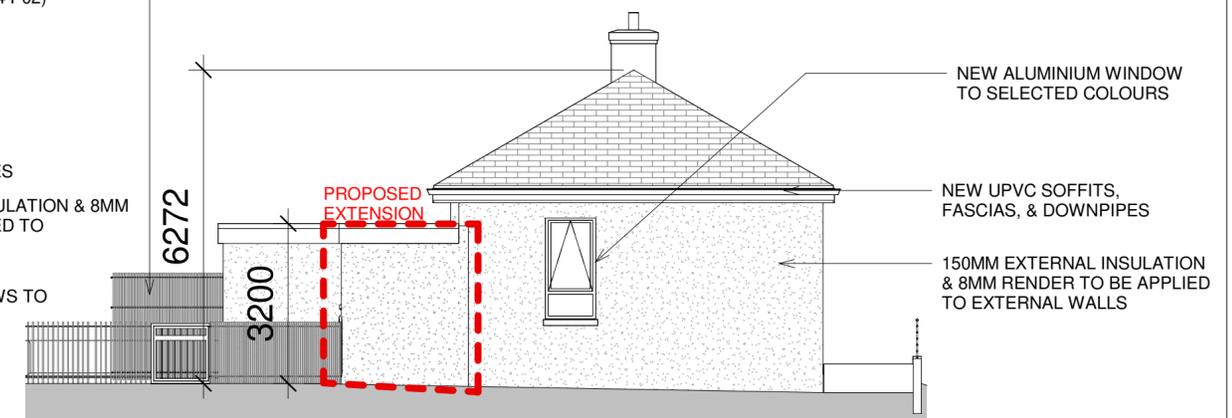

Proposed West Elevation

1 : 100

NEW ALUMINIUM WINDOW TO SELECTED COLOURS

NEW UPVC SOFFITS, FASCIAS, & DOWNPIPES

150MM EXTERNAL INSULATION & 8MM RENDER TO BE APPLIED TO EXTERNAL WALLS



Proposed Section A-A

1 : 100

P01	16.05.2025	EOB	ISSUED FOR PLANNING

Revision Number	Revision Date	Issued by	Revision Description
-----------------	---------------	-----------	----------------------

Use figured dimensions only. All dimensions to be checked on site.
 Architects to be informed immediately of any discrepancies before work commences on site
 This drawing and any design hereon is copyright of Kenny Lyons & Associates Architects and must not be reproduced in whole or in part without their prior consent.



Block 6
 Central Business Park
 Clonminch
 Tullamore
 Co. Offaly
 Tel: 057 9324241
 Fax: 057 9351345
 office@kennylyons.ie

Project: REDEVELOPMENT OF SHINRONE LIBRARY
 Site: BIRR ROAD, SHINRONE, CO. OFFALY
 Client: OFFALY COUNTY COUNCIL
 Title: PROPOSED ELEVATIONS AND SECTION
 Dwg No: 2413-KLA-00- ZZ-DR-A-201
 Rev: P01
 Date: 16.05.2025 Scale: 1 : 100 Drawn By: KD Checked: PL



PLANNING ISSUE