



VIEW TO LOBBY FROM HALLWAY



EXISTING FIREPLACE IN ROOM 2





EXISTING TERRAZO



ROOM 1




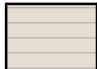
ROOM 2

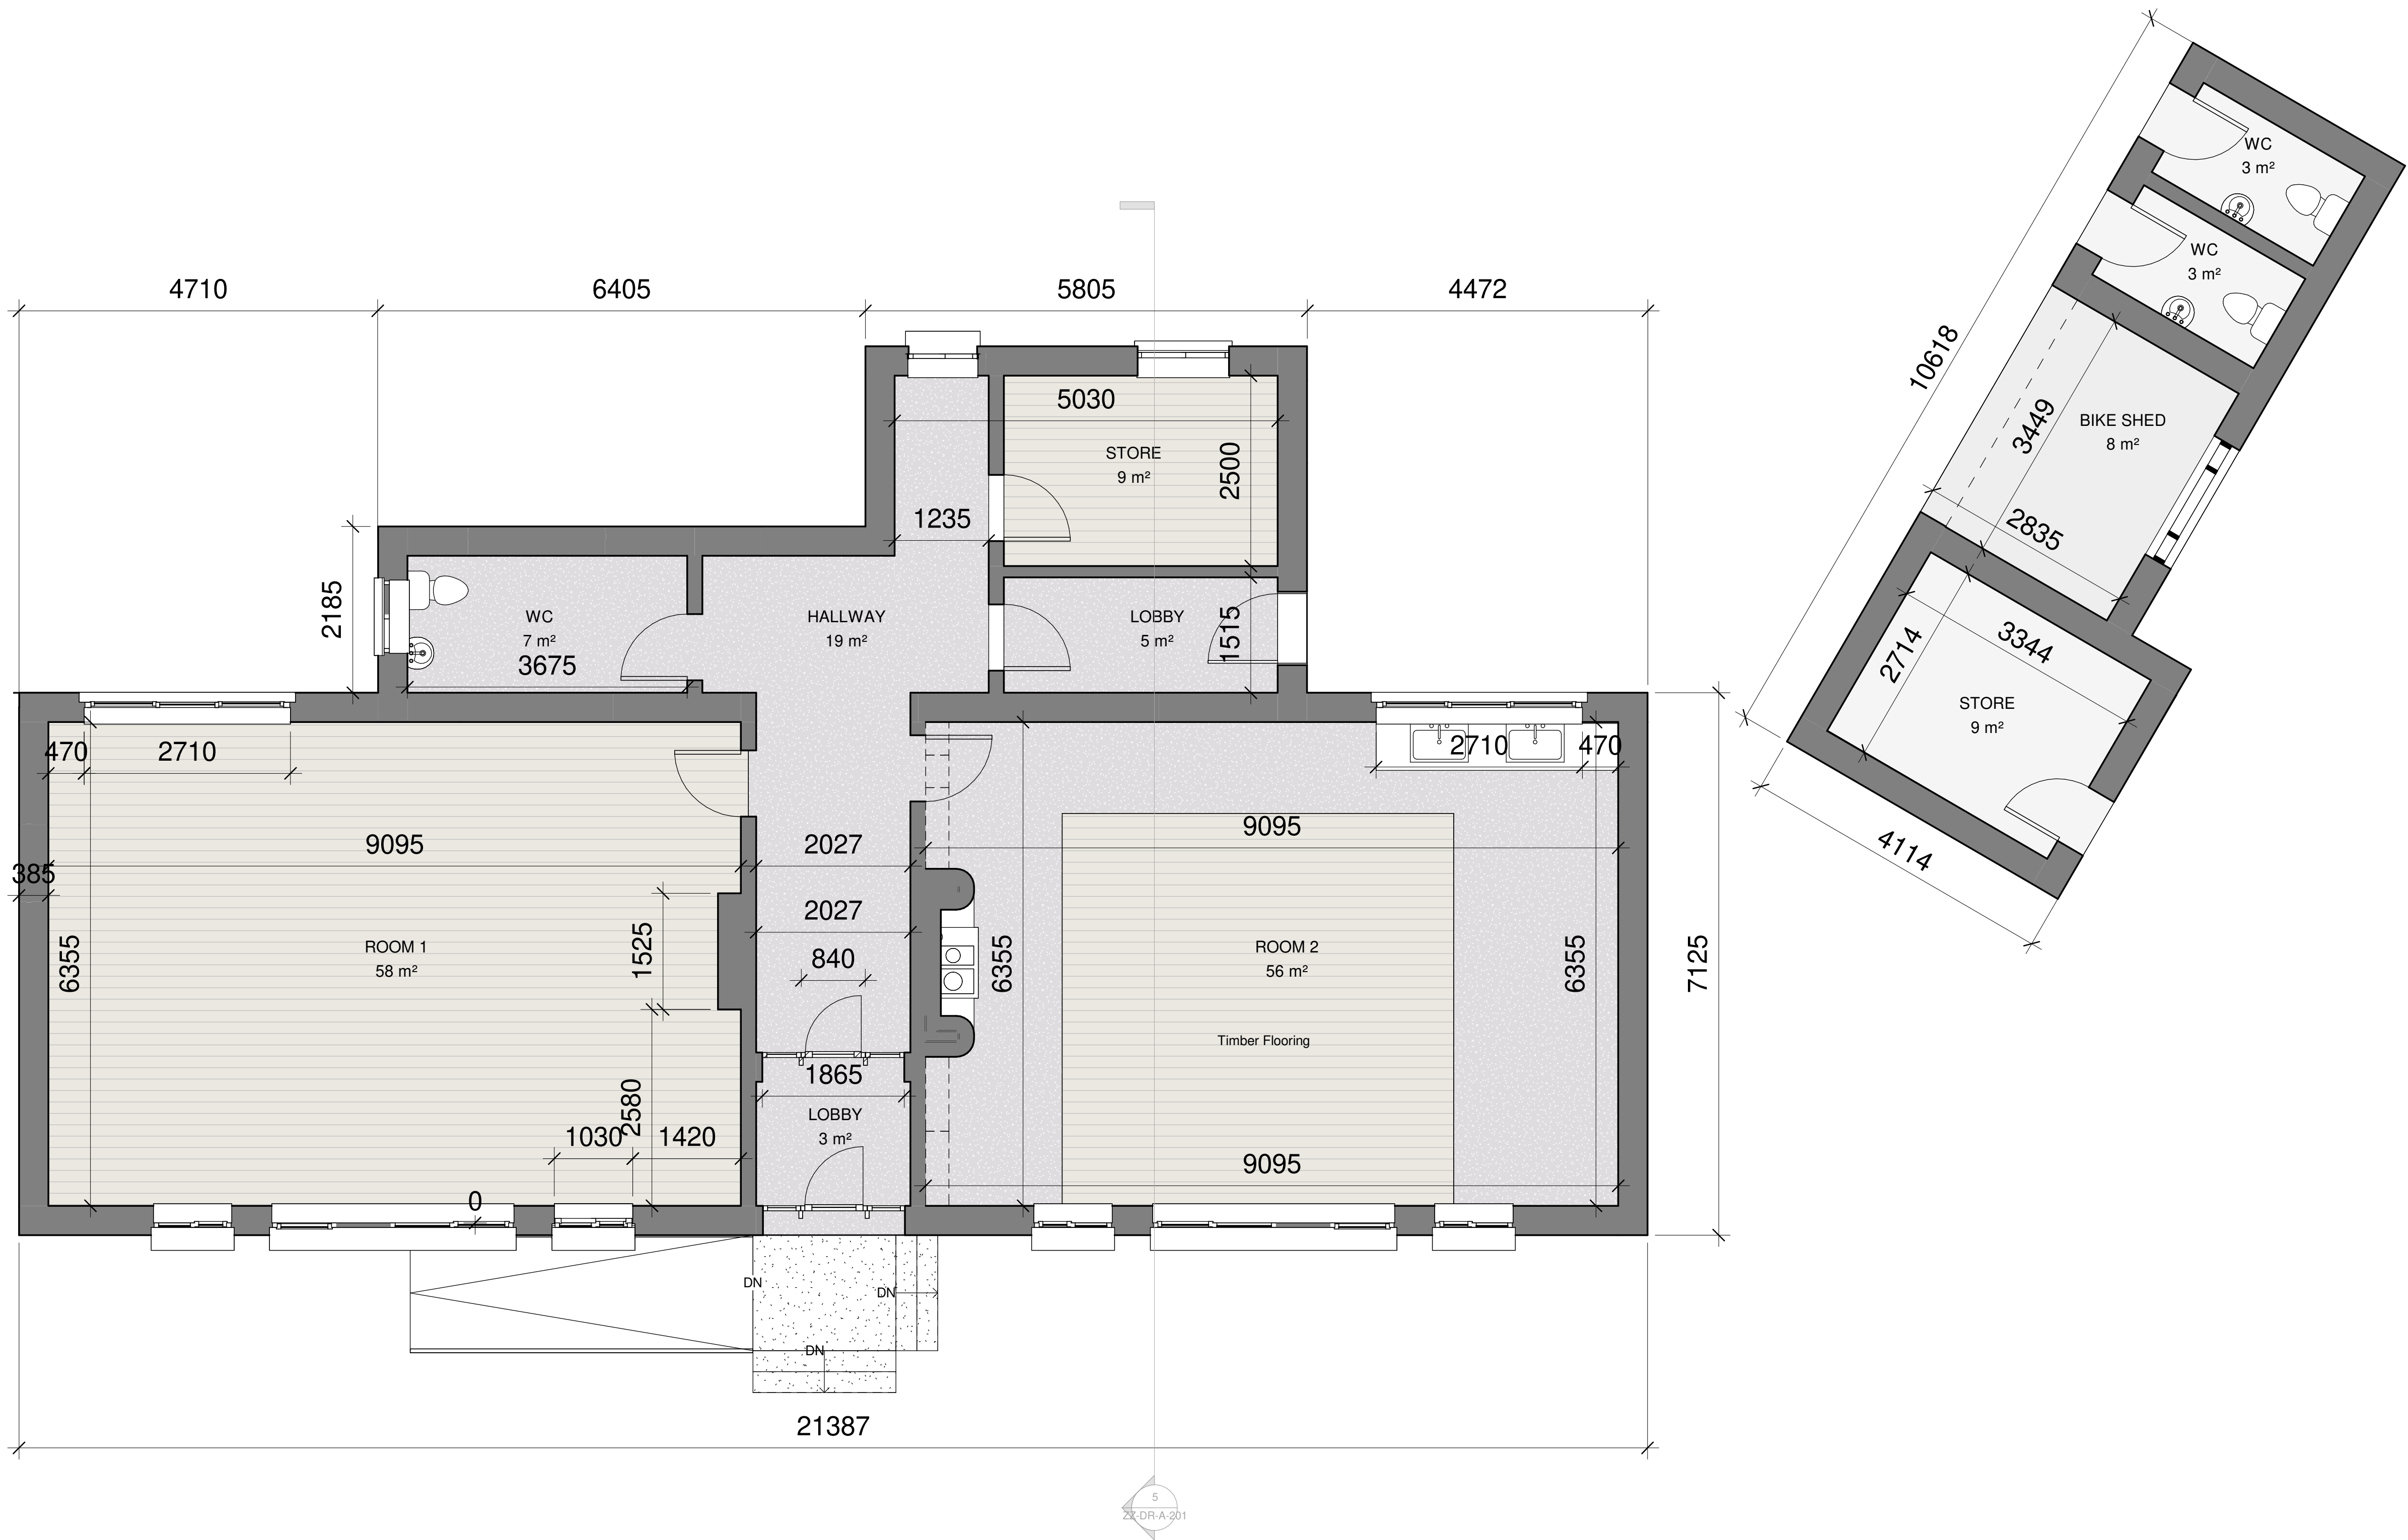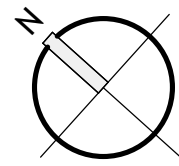

Existing Ground Floor Plan

1 : 50

Existing Floor Area	
Name	Area
Existing Building	168 m²
	168 m²

Existing Floor Finishes	
 Terrazzo Flooring	 Timber Flooring

P01	16.05.2025	EOB	ISSUED FOR PLANNING
Revision Number	Revision Date	Issued by	Revision Description

Use figured dimensions only. All dimensions to be checked on site.  
Architects to be informed immediately of any discrepancies before work commences on site  
This drawing and any design hereon is copyright of Kenny Lyons & Associates Architects and must not be reproduced in whole or in part without their prior consent.



Block 6  
Central Business Park  
Clonminch  
Tullamore  
Co. Offaly  
Tel: 087 9324241  
Fax: 087 8511345  
office@kennylyons.ie

Project: REDEVELOPMENT OF SHINRONE LIBRARY  
Site: BIRR ROAD, SHINRONE, CO. OFFALY  
Client: OFFALY COUNTY COUNCIL  
Title: EXISTING GROUND FLOOR PLAN  
Dwg No: 2413-KLA-00-GF-DR-A-100  
Date: 21.05.2025  
Scale: 1 : 50  
Drawn By: EN  
Checked: PL  
Rev: P01



PLANNING ISSUE