




Existing South Elevation

1 : 100




Existing East Elevation

1 : 100

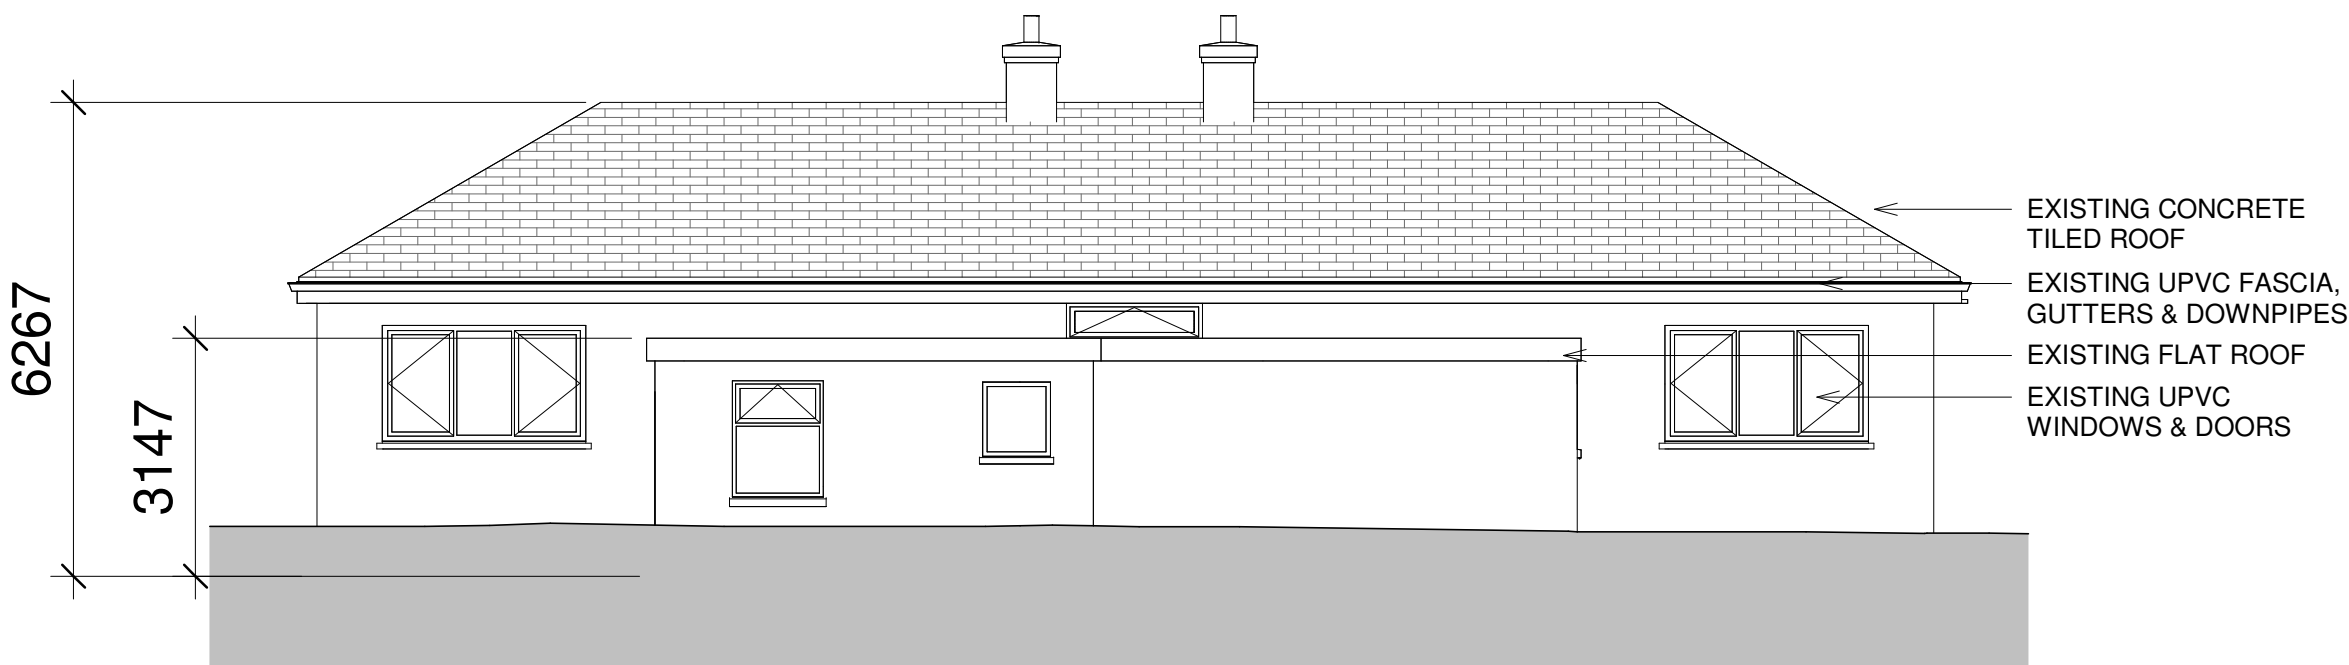

Existing North Elevation

1 : 100

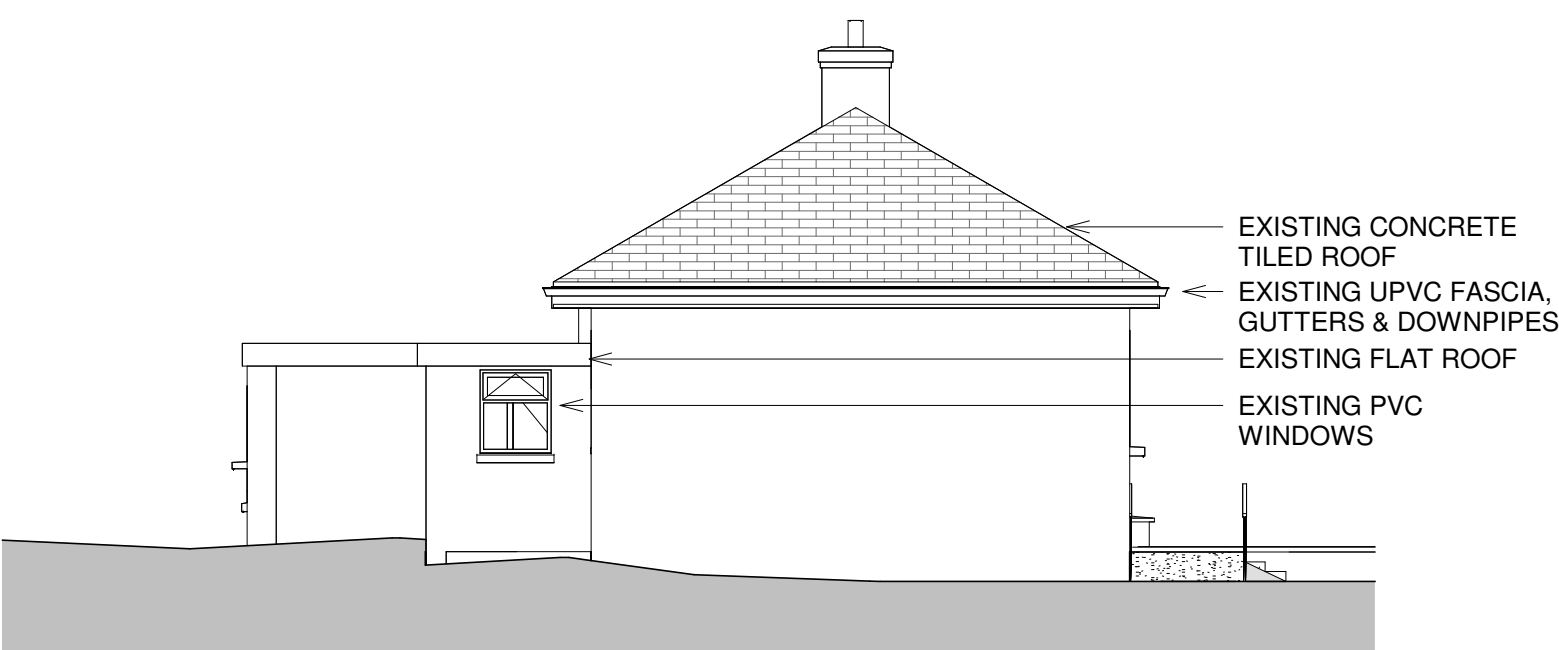

Existing West Elevation

1 : 100



Existing Section A-A

1 : 100

P01	16.05.2025	EOB	ISSUED FOR PLANNING

Revision Number	Revision Date	Issued by	Revision Description
-----------------	---------------	-----------	----------------------

Use figured dimensions only. All dimensions to be checked on site.  
Architects to be informed immediately of any discrepancies before work commences on site  
This drawing and any design hereon is copyright of Kenny Lyons & Associates Architects and must not be reproduced in whole or in part without their prior consent.



Block 6  
Central Business Park  
Clonminch  
Tullamore  
Co. Offaly  
Tel: 057 9324241  
Fax: 057 9351345  
office@kennylyons.ie

Project:	REDEVELOPMENT OF SHINRONE LIBRARY		
Site:	BIRR ROAD, SHINRONE, CO. OFFALY		
Client:	OFFALY COUNTY COUNCIL		
Title:	EXISTING ELEVATIONS AND SECTION	Dwg No:	2413-KLA-00- ZZ-DR-A-200
Date:	16.05.2025	Scale:	1 : 100
		Drawn By:	KD
		Checked:	EOB

PLANNING ISSUE

