
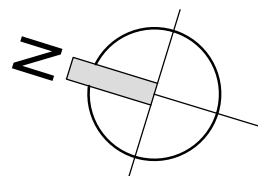


PRECAST CONCRETE CAPPING  
WITH DRIP EDGE, BEDDED IN MORTAR.  
EVERY THIRD CAPPING JOINT AND  
ABOVE ALL EXPANSION JOINTS TO  
BE FILLED WITH FLEXIBLE FILLER.

NAPP OR RENDER  
PLASTER FINISH

PROPOSED STEEL  
PEDESTRIAN GATE

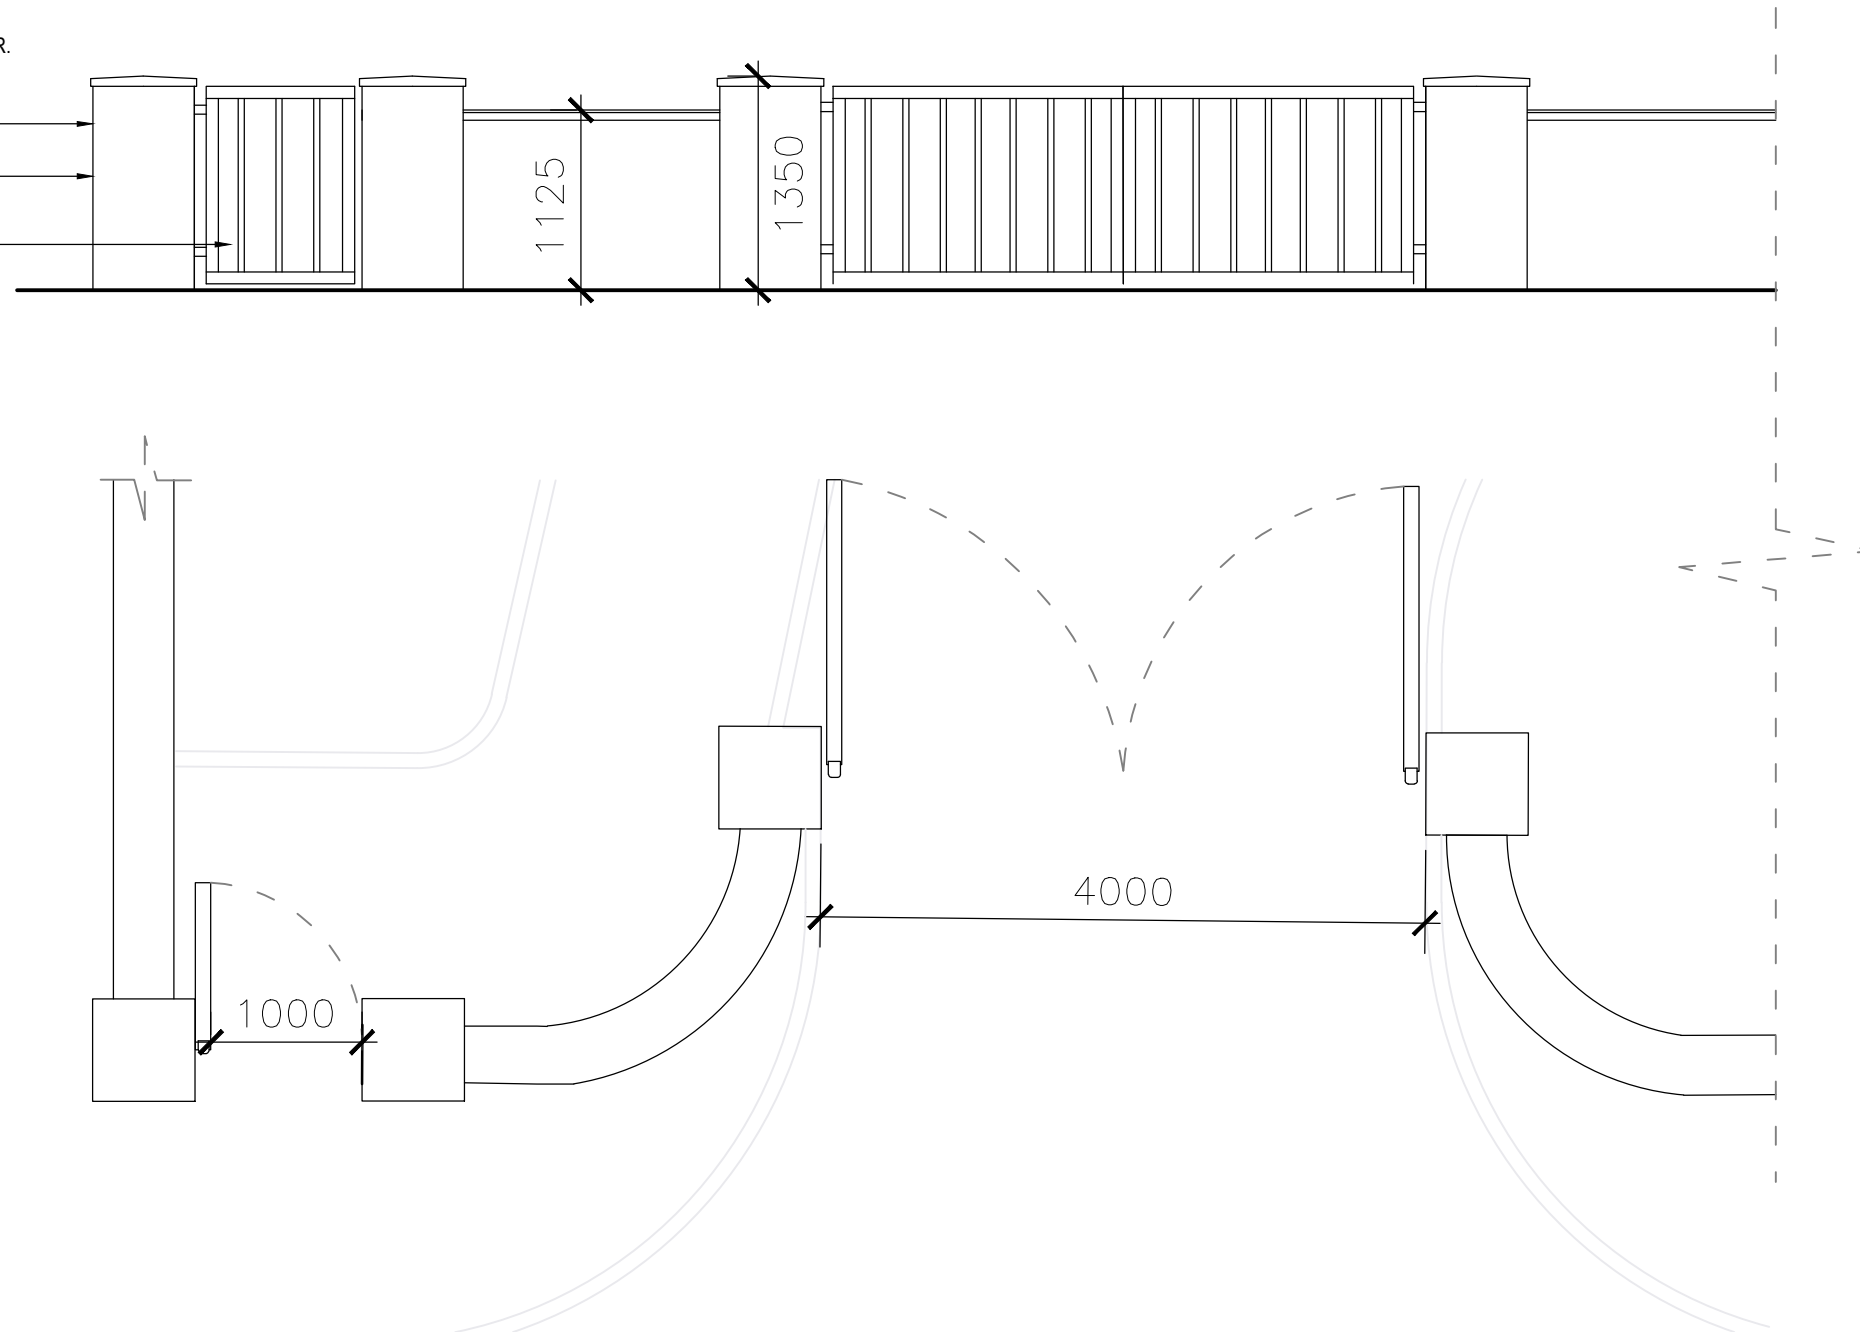

# PROPOSED SITE ENTRANCE

SCALE 1:50 @ A3

P01 16.05.2025 EOB ISSUED FOR PLANNING  
No.: Date: By: Revision:

*Figured dimensions only to be taken from this drawing. All dimensions to be checked on site. Architects to be informed immediately of any discrepancies before work commences on site.*

*This drawing and any design hereon is copyright of Kenny Lyons + Associates Architects and must not be reproduced in whole or in part without their prior written consent.*



**KENNY LYONS**  
Associates  
Architects

Block 6  
Central Business Park  
Clonminch, Tullamore  
Co. Offaly

Tel: 057 9324241  
Fax: 057 9351345  
office@kennylyons.ie

**Project:** REDEVELOPMENT OF SHINRONE LIBRARY

**Site:** BIRR ROAD, SHINRONE, CO.OFFALY

**Client:** OFFALY COUNTY COUNCIL

**Title:** PROPOSED SITE ENTRANCE

**Drwg. No.:** 2413-KLA-00-00-DR-A-006  
**Rev:** P02

**Date:** 16.05.2025

**Scale:** 1:50

**Drawn by:** EOB

**Checked:** PL

**PLANNING ISSUE**

A3



©2025