


EXISTING SITE SECTION

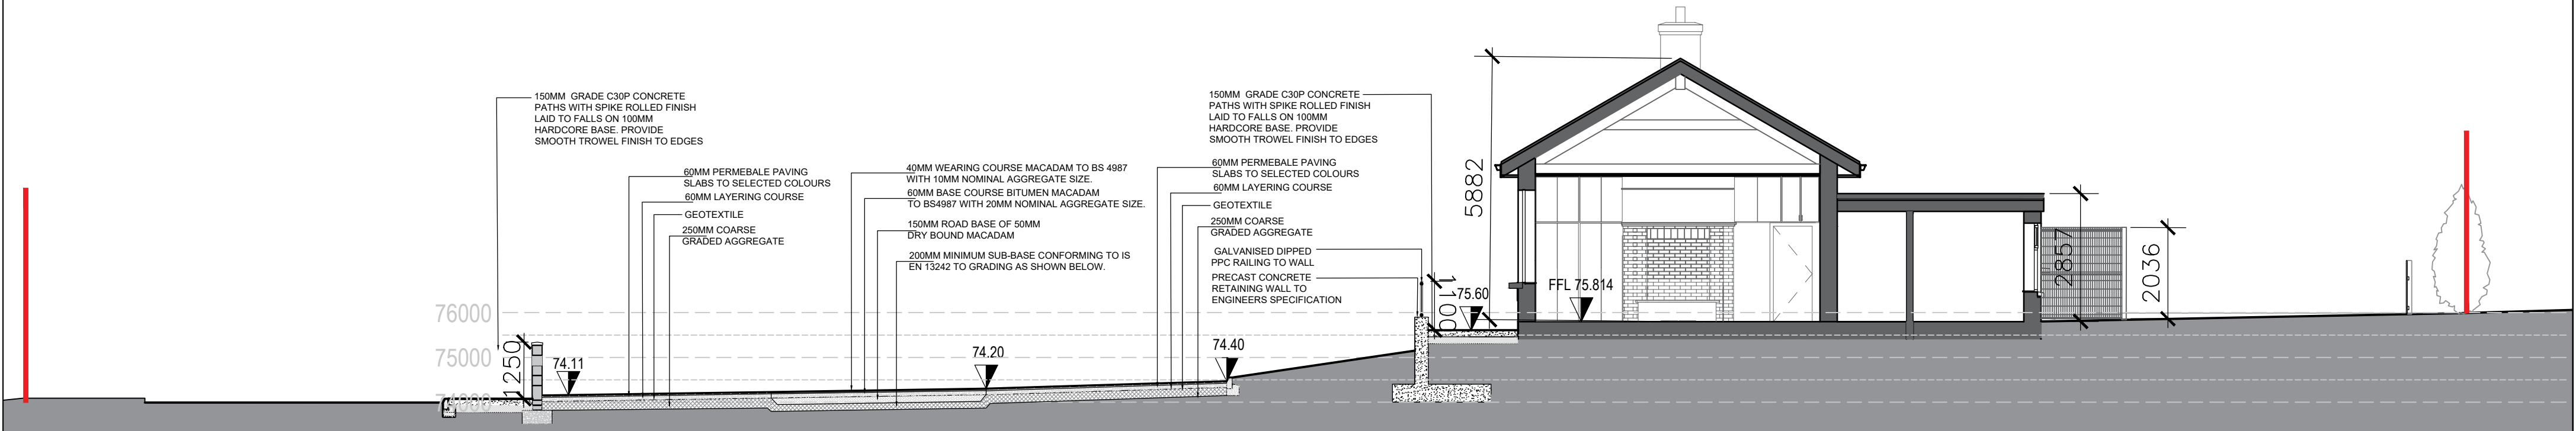

PROPOSED SITE SECTION

SITE SECTIONS


SCALE 1:200 @ A2

P01 21.05.2025 KD ISSUED FOR PLANNING

No.: Date: By: Revision:

Figured dimensions only to be taken from this drawing. All dimensions to be checked on site. Architects to be informed immediately of any discrepancies before work commences on site.

This drawing and any design hereon is copyright of Kenny Lyons + Associates Architects and must not be reproduced in whole or in part without their prior written consent.



KENNY LYONS
Associates
Architects

Block 6
Central Business Park
Clonminch, Tullamore
Co. Offaly

Tel: 057 9324241
Fax: 057 9351345
office@kennylyons.ie

Project: REDEVELOPMENT OF SHINRONE LIBRARY

Site: BIRR ROAD, SHINRONE, CO.OFFALY

Client: OFFALY COUNTY COUNCIL


Title: SITE SECTIONS

Drwg. No.: 2413-KLA-00-00-DR-A-300

Rev: P01

Date: 21.05.2025 **Scale:** 1:200 **Drawn by:** EOB **Checked:** PL

PLANNING ISSUE



STATE PLANNING AUTHORITY