




121 sábháilteacht
www.121safety.ie

121 SAFETY LTD
Simonstown, Coole,
Mullingar, Co. Westmeath
T: +353 (87) 2838220
121safety@gmail.com

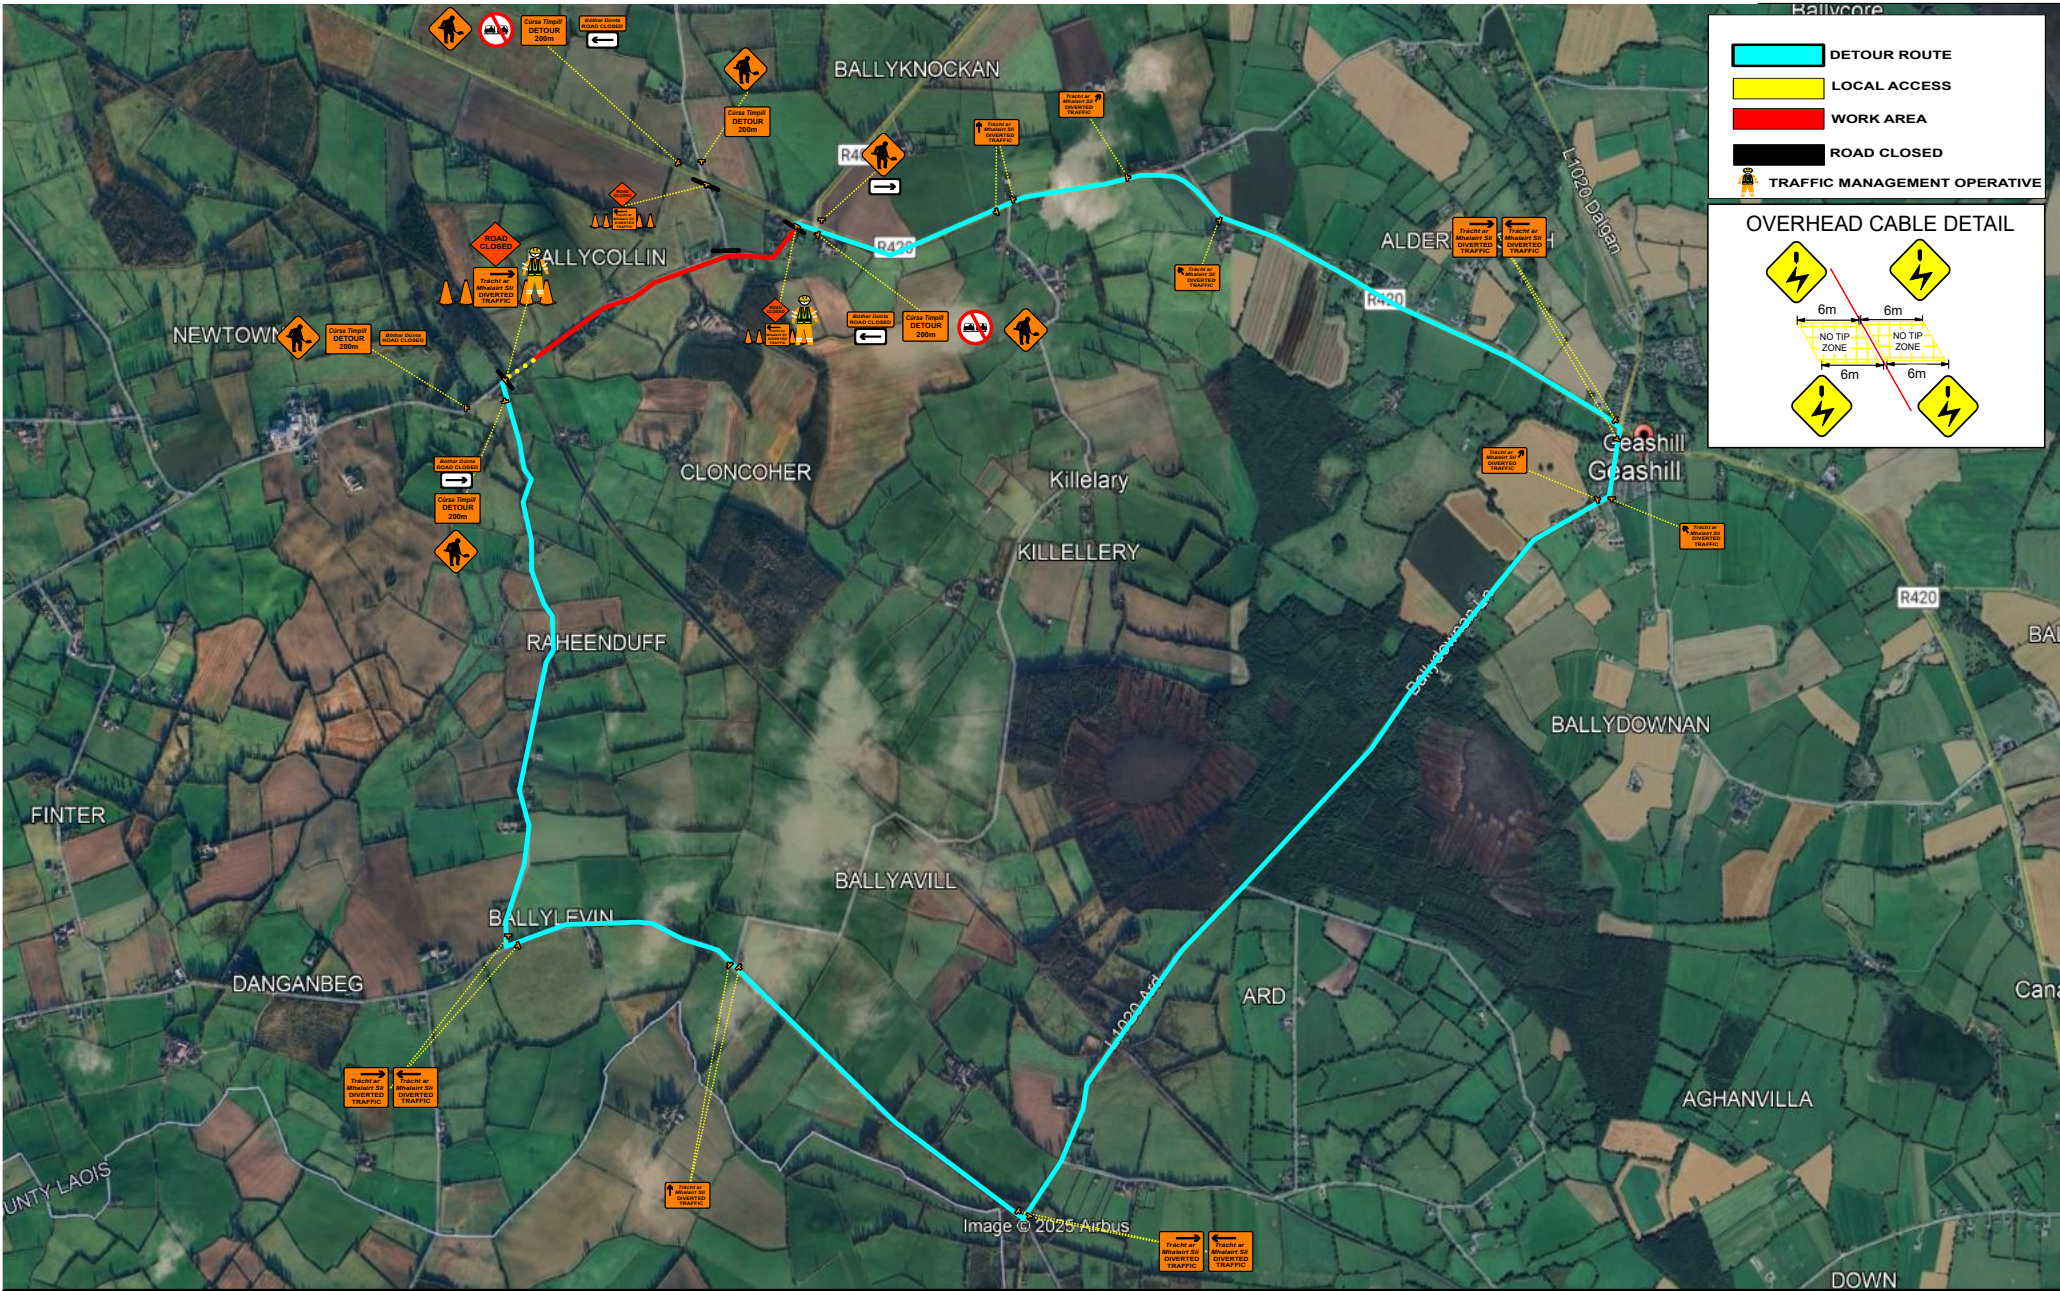

Drawing
Title:
No 2
L-2001 Ballycollin

Revision Details Box

Rev. No.	Comments

Drawn: AMcM	Scale: NTS	Drawing No. 002
Approved:	Date: 05/25	Rev: