


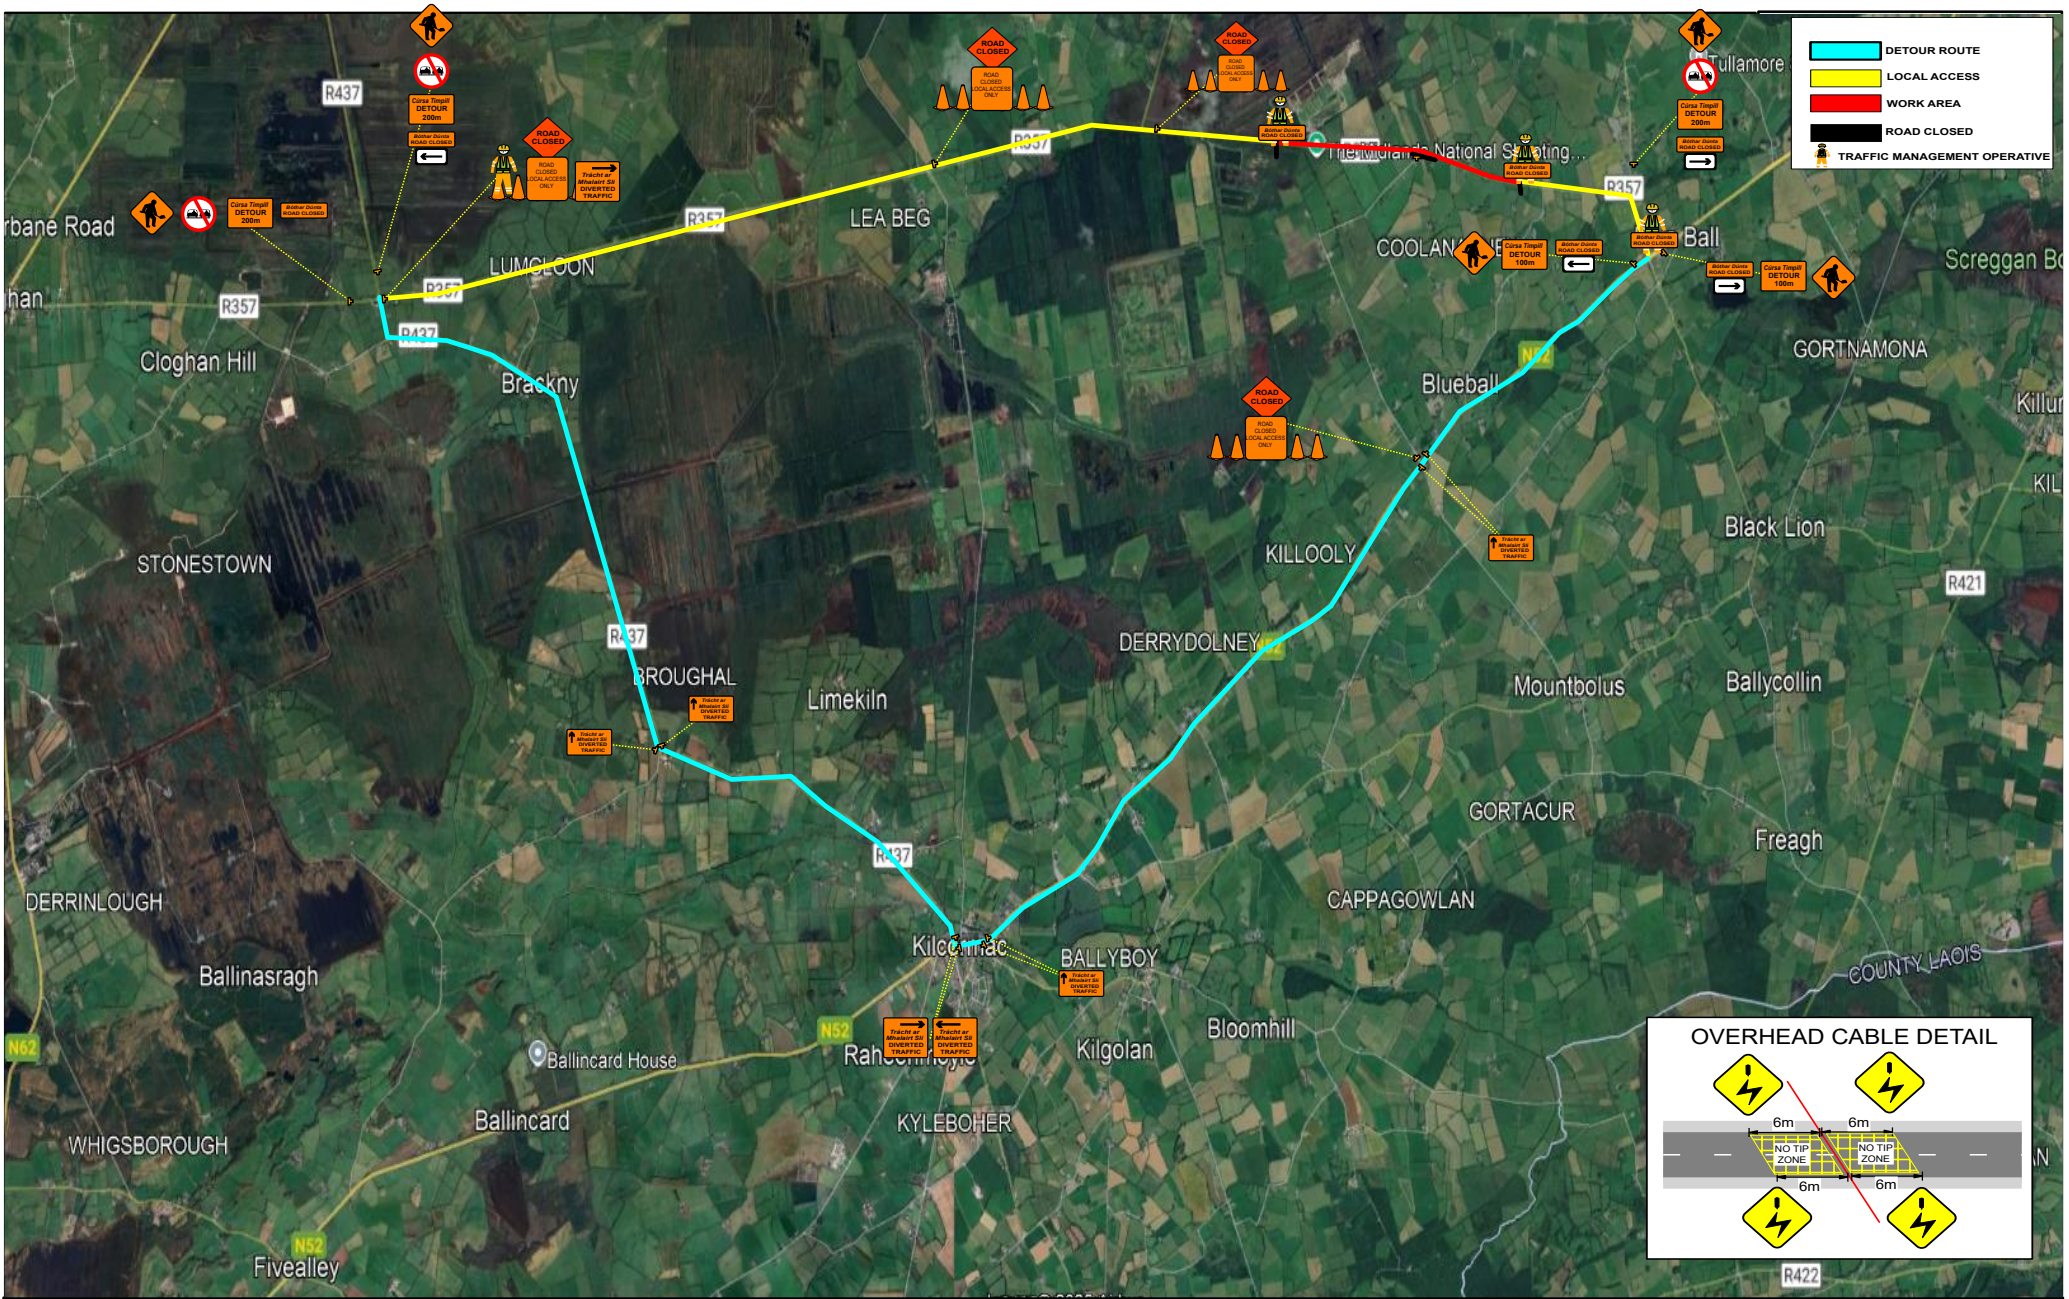

121 sábháilteacht www.121safety.ie	121 SAFETY LTD Simonstown, Coole, Mullingar, Co. Westmeath T: +353 (87) 2838220 121safety@gmail.com	 Offaly County Council Comhairle Chontae Uíbh Fhailí	Project Title: R357 Derrymore Ballyfarrell	Drawing Title: DETOUR ROUTE Proposal	Revision Details Box <table><thead><tr><th>Rev. No.</th><th>Comments</th></tr></thead><tbody><tr><td> </td><td> </td></tr><tr><td> </td><td> </td></tr><tr><td> </td><td> </td></tr><tr><td> </td><td> </td></tr><tr><td> </td><td> </td></tr><tr><td> </td><td> </td></tr></tbody></table>	Rev. No.	Comments													<table><tr><td>Drawn:</td><td>Scale:</td><td>Drawing No.</td></tr><tr><td>AmcM</td><td>NTS</td><td>003</td></tr><tr><td>Approved:</td><td>Date:</td><td>Rev:</td></tr><tr><td></td><td>05/25</td><td></td></tr></table>	Drawn:	Scale:	Drawing No.	AmcM	NTS	003	Approved:	Date:	Rev:		05/25	
Rev. No.	Comments																															
Drawn:	Scale:	Drawing No.																														
AmcM	NTS	003																														
Approved:	Date:	Rev:																														
	05/25																															