




121 sábháilteacht
www.121safety.ie

121 SAFETY LTD
Simonstown, Coole,
Mullingar, Co. Westmeath
T: +353 (87) 2838220
121safety@gmail.com

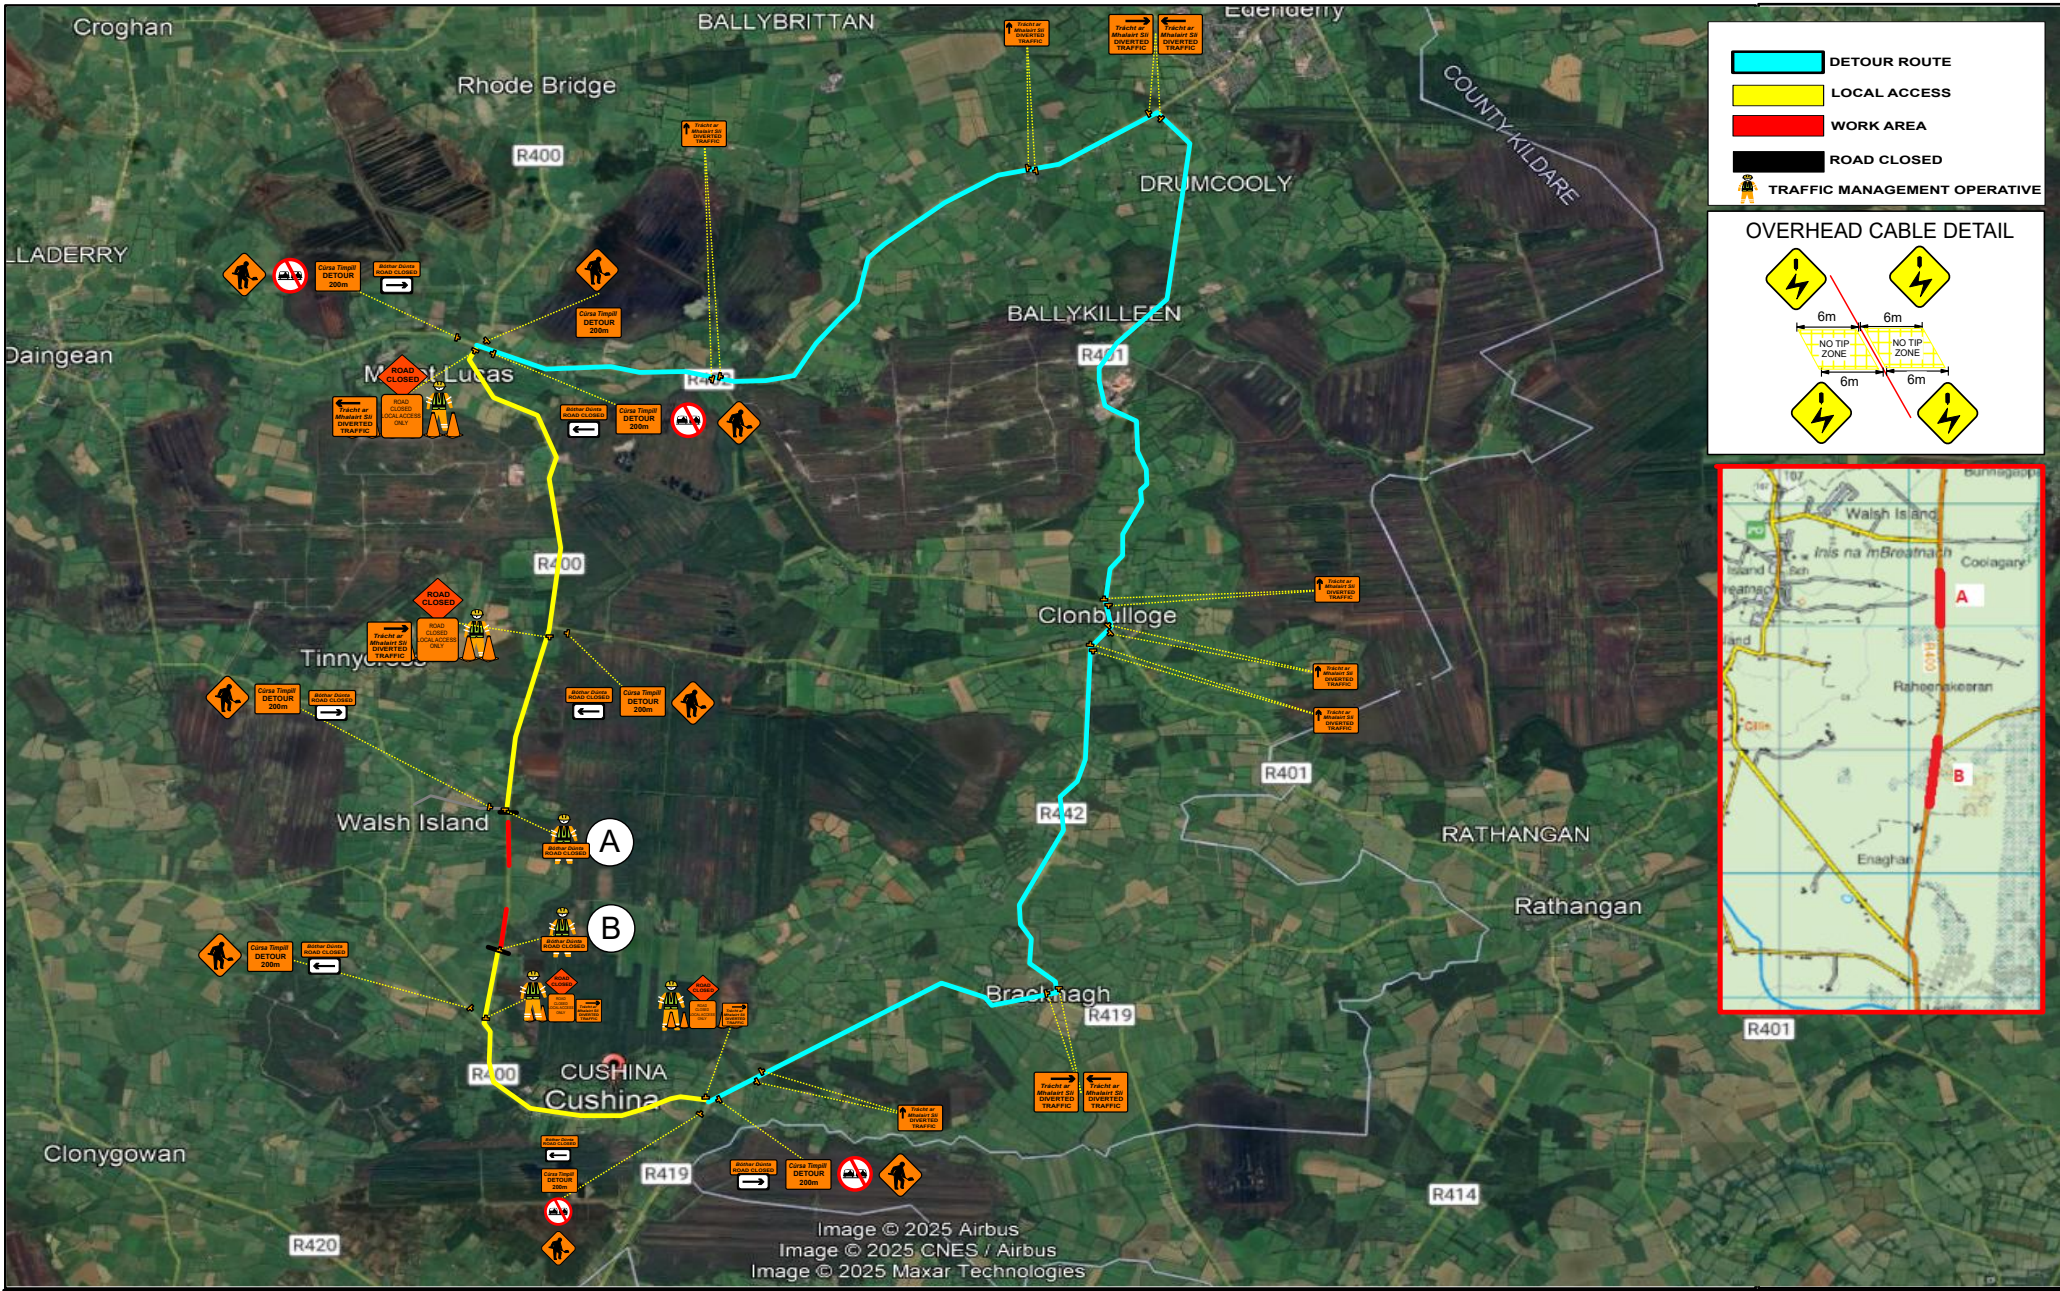

R-400-8 Ballyhassan
Section A = 420m x 5.0m
Section B = 450m x 4.8m
Recycle and Double Surface Dress
Road Closure with Diversion

Revision Details Box

Rev. No.	Comments

Drawn:
AMcM
Approved:

Scale:
NTS
Date:
05/25

Drawing No.
020 A
Rev: