

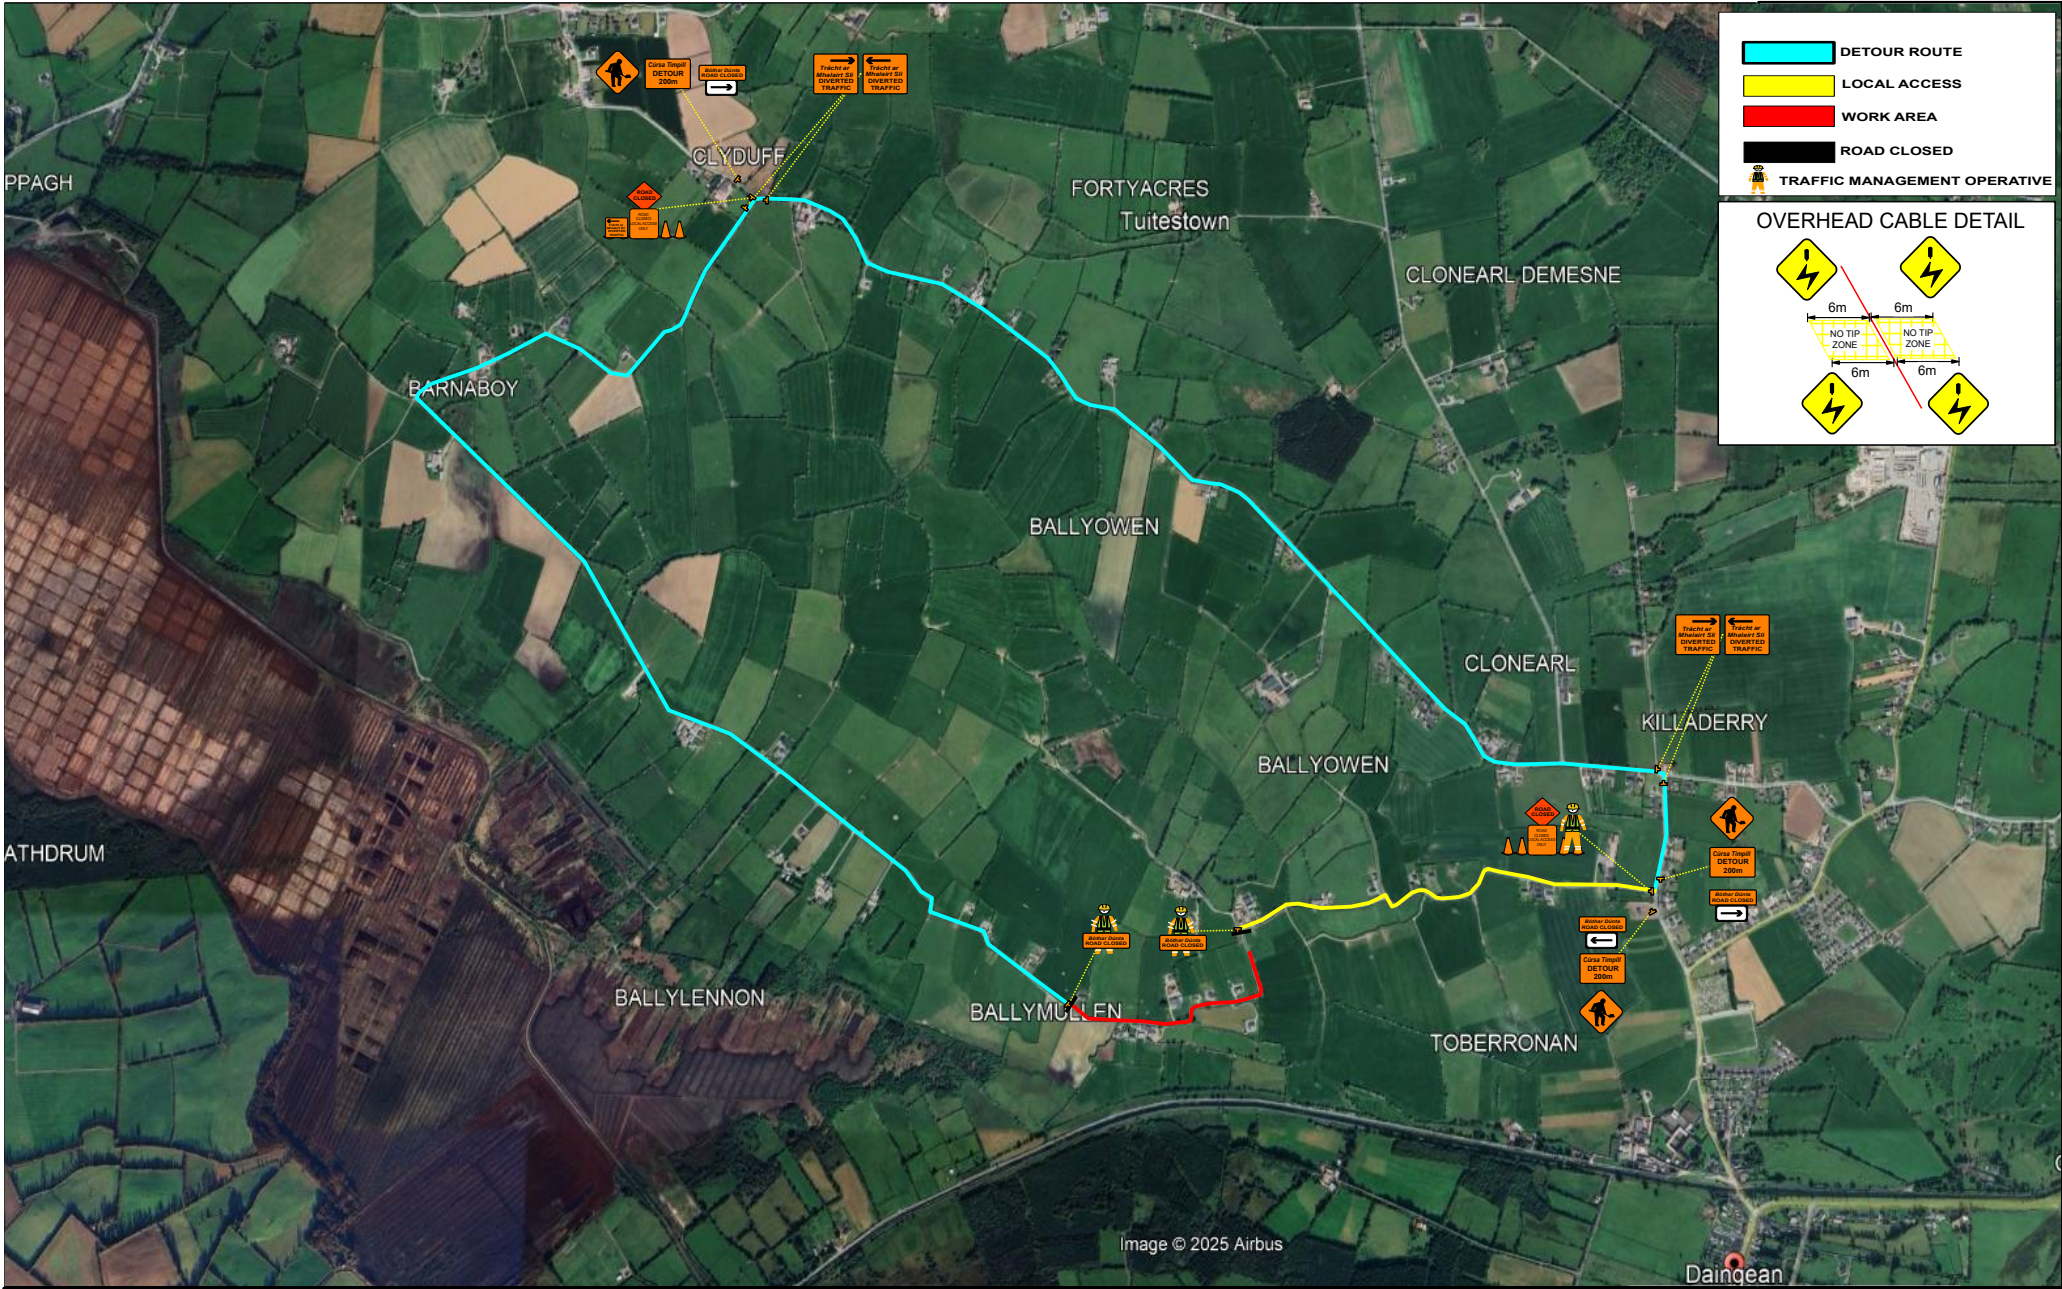


Image © 2025 Airbus

Daingean

121 sábháilteacht
www.121safety.ie

121 SAFETY LTD
Simonstown, Coole,
Mullingar, Co. Westmeath
T: +353 (87) 2838220
121safety@gmail.com



L-5029-1 Ballylennon Daingean
Road Recycling
700m x 4m
Nearest Eircode R35 R585
Road Closure with Diversion

Revision Details Box

Rev. No.	Comments

Drawn:	Scale:	Drawing No.
AMcM	NTS	027
Approved:	Date:	Rev:
	05/25	