


OFFALY COUNTY COUNCIL
TULLAMORE MUNICIPAL DISTRICT - TRAFFIC MANAGEMENT PLAN
SURFACE DRESSING - L-6036 WILTON & L-2022 MOOROCK



LEGEND

ROAD CLOSURE/WORKS AREA ———

DIVERSION ROUTE ———

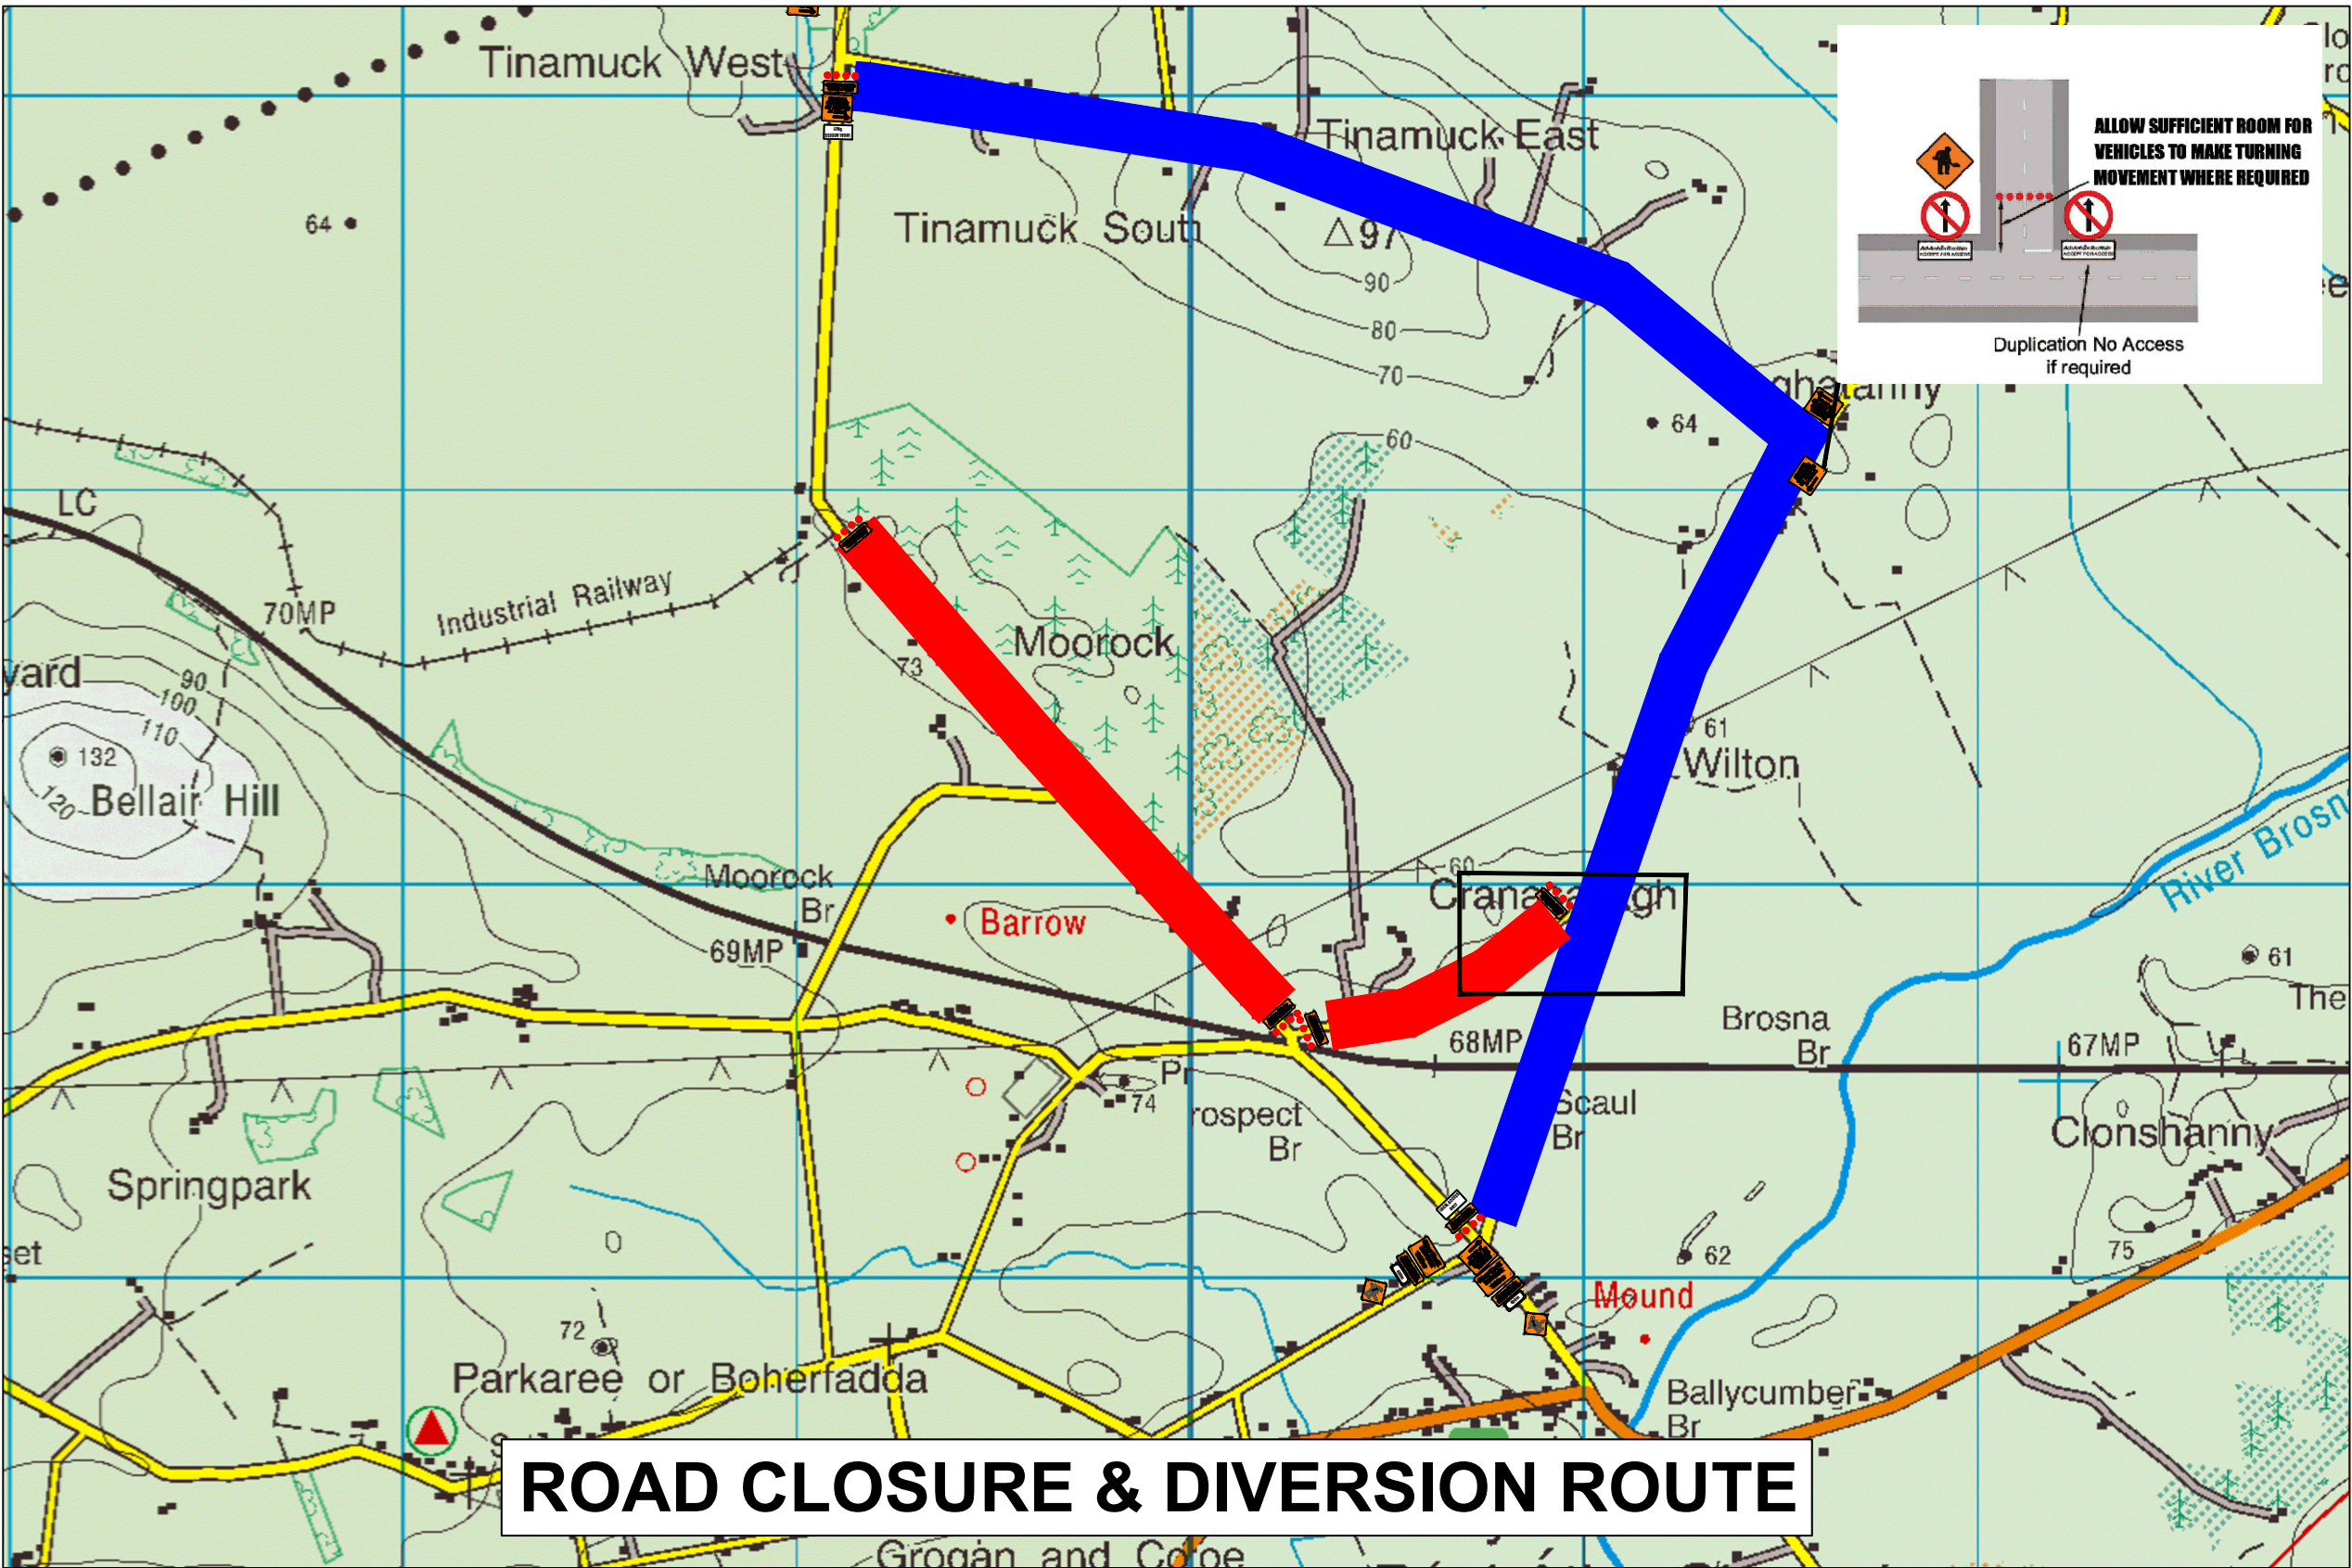


ROAD CLOSURE & DIVERSION ROUTE

TRAFFIC MANAGEMENT DESIGNER

NAME: EOIN CURRAN

EMAIL: ECURRAN@OFFALYCOCO.IE

DESCRIPTION	DATE	INT.	REV
-------------	------	------	-----

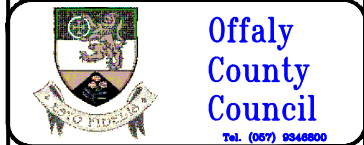

Paul McLoughlin
Director of Services
Aras an Chontae,
Charleville Rd., Tullamore.

PROJECT
TULLAMORE MUNICIPAL DISTRICT
TRAFFIC MANAGEMENT PLAN

TITLE
SURFACE DRESSING
L-6036 & L-2022 Wilton Moorock

SCALE	ROAD NO	PROJECT NO	DRAWING NO
NTS	VARIES	TMD SD 25	00849
	DATE MAY 2025	DRAWN BY B.C.	CHECKED J.M.