

Drawing No.
OY/25/000X/EMD/001



EDENDERRY THREE No. PEDESTRIAN CROSSING'S ACTIVE TRAVEL SCHEME 2025 PART VIII - DRAWINGS

*MONASTERORIS & EDENDERRY
TOWNLAND'S CO. OFFALY.*

Roads Section,
Offaly County Council,
Aras an Chontae,
Charleville Road,
Tullamore,
Co. Offaly.
Tel: (05793)46800
Fax: (05793)46868

Mr. Paul McLoughlin
Director of Services
Transport and Active Travel
Offaly County Council
Áras an Chontae, Tullamore, Co. Offaly.

EDENDERRY THREE No. PEDESTRIAN CROSSING'S




ACTIVE TRAVEL SCHEME 2025

PART VIII DRAWINGS SCHEDULE

DRAWING TITLE:	DRAWING NUMBER:
COVER SHEET	OY/25/000X/EMD/001
SCHEDULE OF DRAWINGS	OY/25/000X/EMD/002
SITE LOCATION MAP	OY/25/000X/EMD/003
PEDESTRIAN CROSSING - No 1	OY/25/000X/EMD/004
PEDESTRIAN CROSSING - No 2	OY/25/000X/EMD/005
PEDESTRIAN CROSSING - No 3	OY/25/000X/EMD/006

Roads Section,
Offaly County Council,
Aras an Chontae,
Charleville Road,
Tullamore,
Co. Offaly.
Tel: (05793)46800
Fax: (05793)46868

Mr. Paul McLoughlin
Director of Services
Transport and Active Travel
Offaly County Council
Áras an Chontae, Tullamore, Co. Offaly.

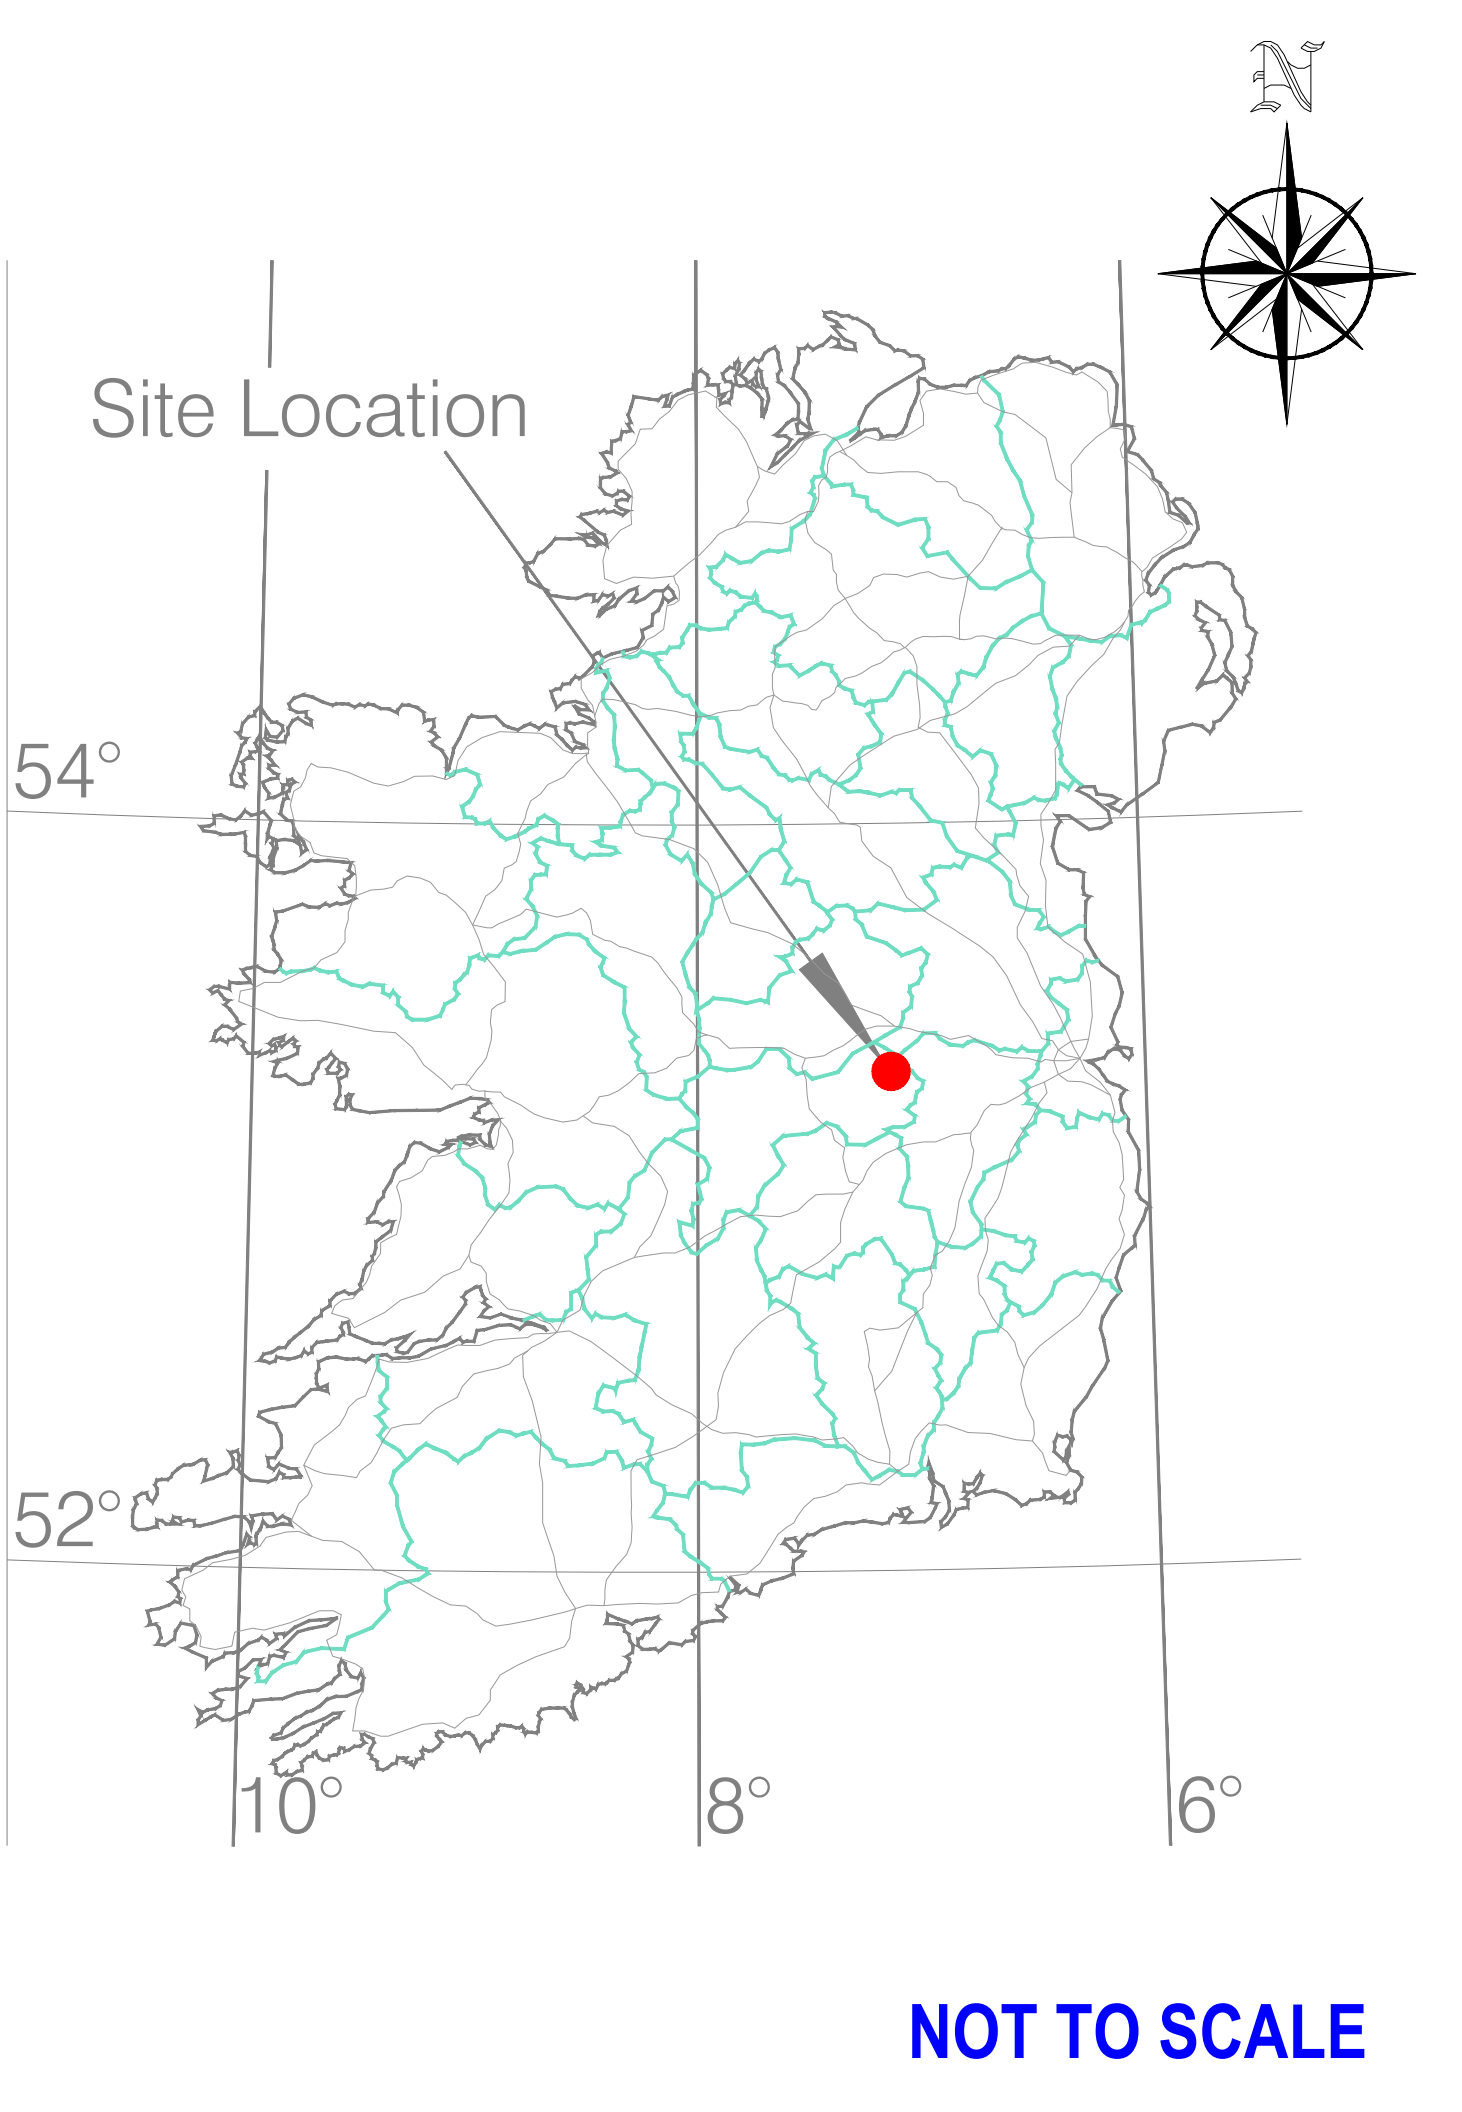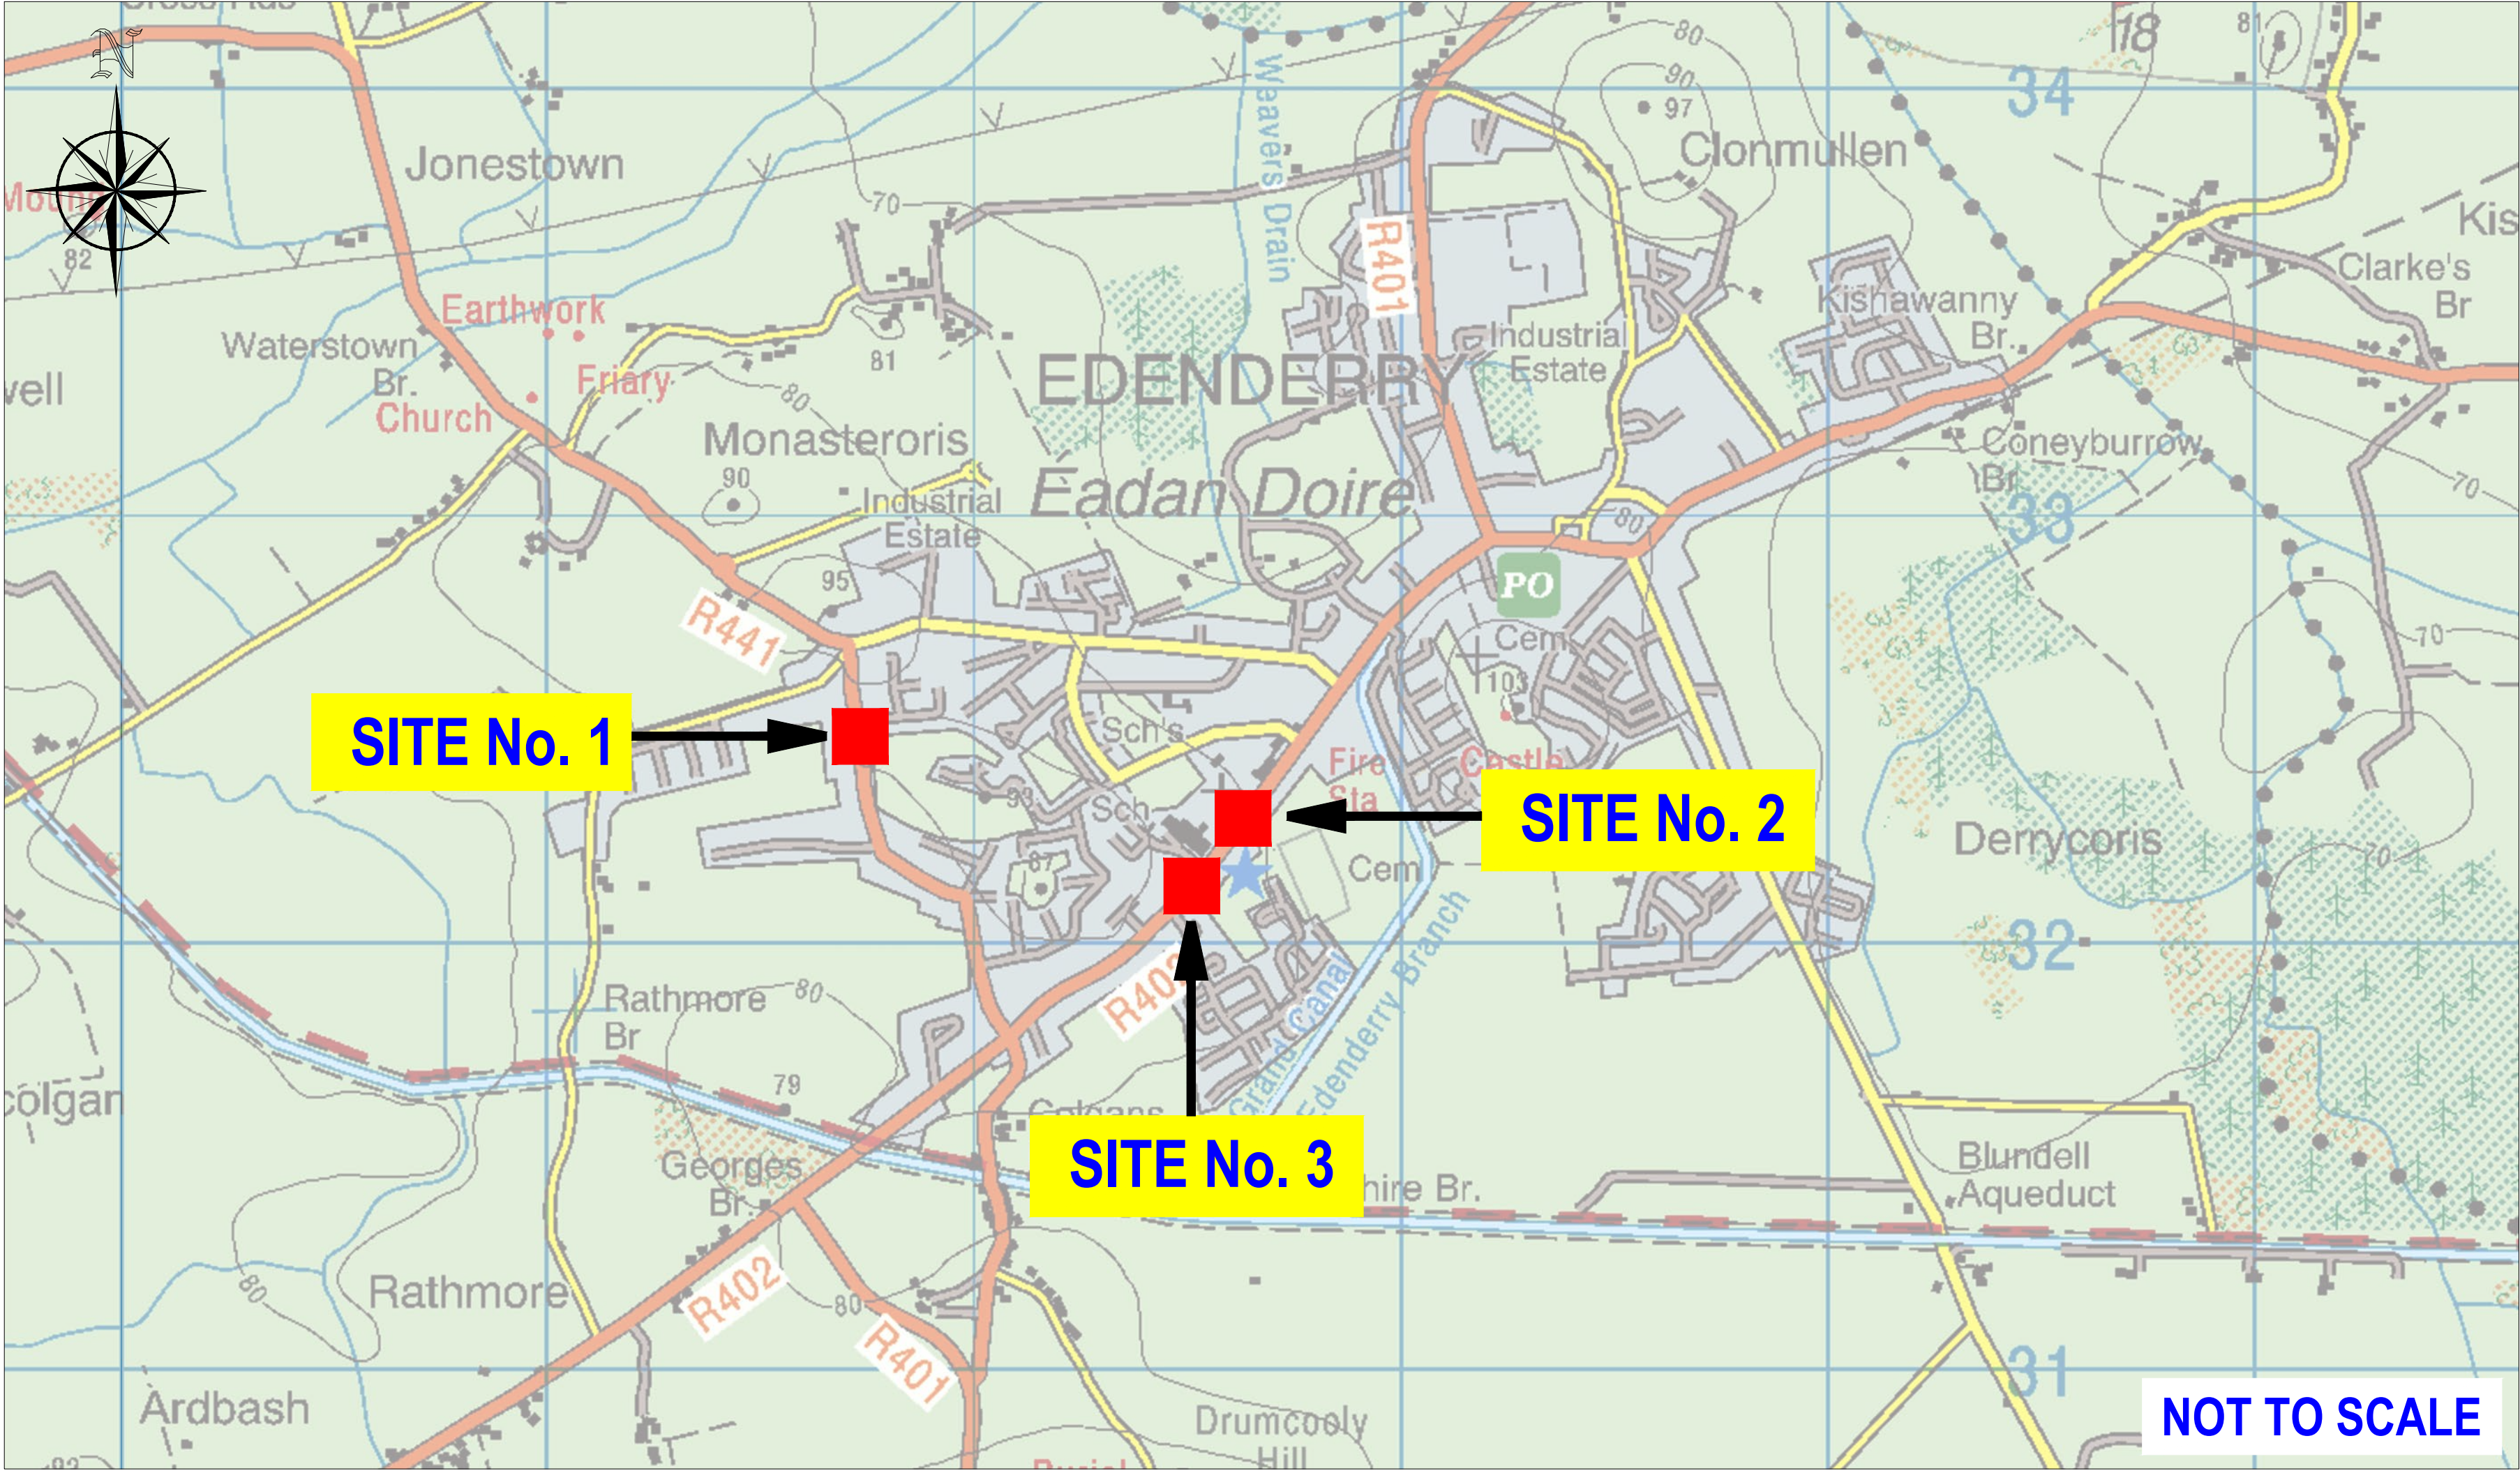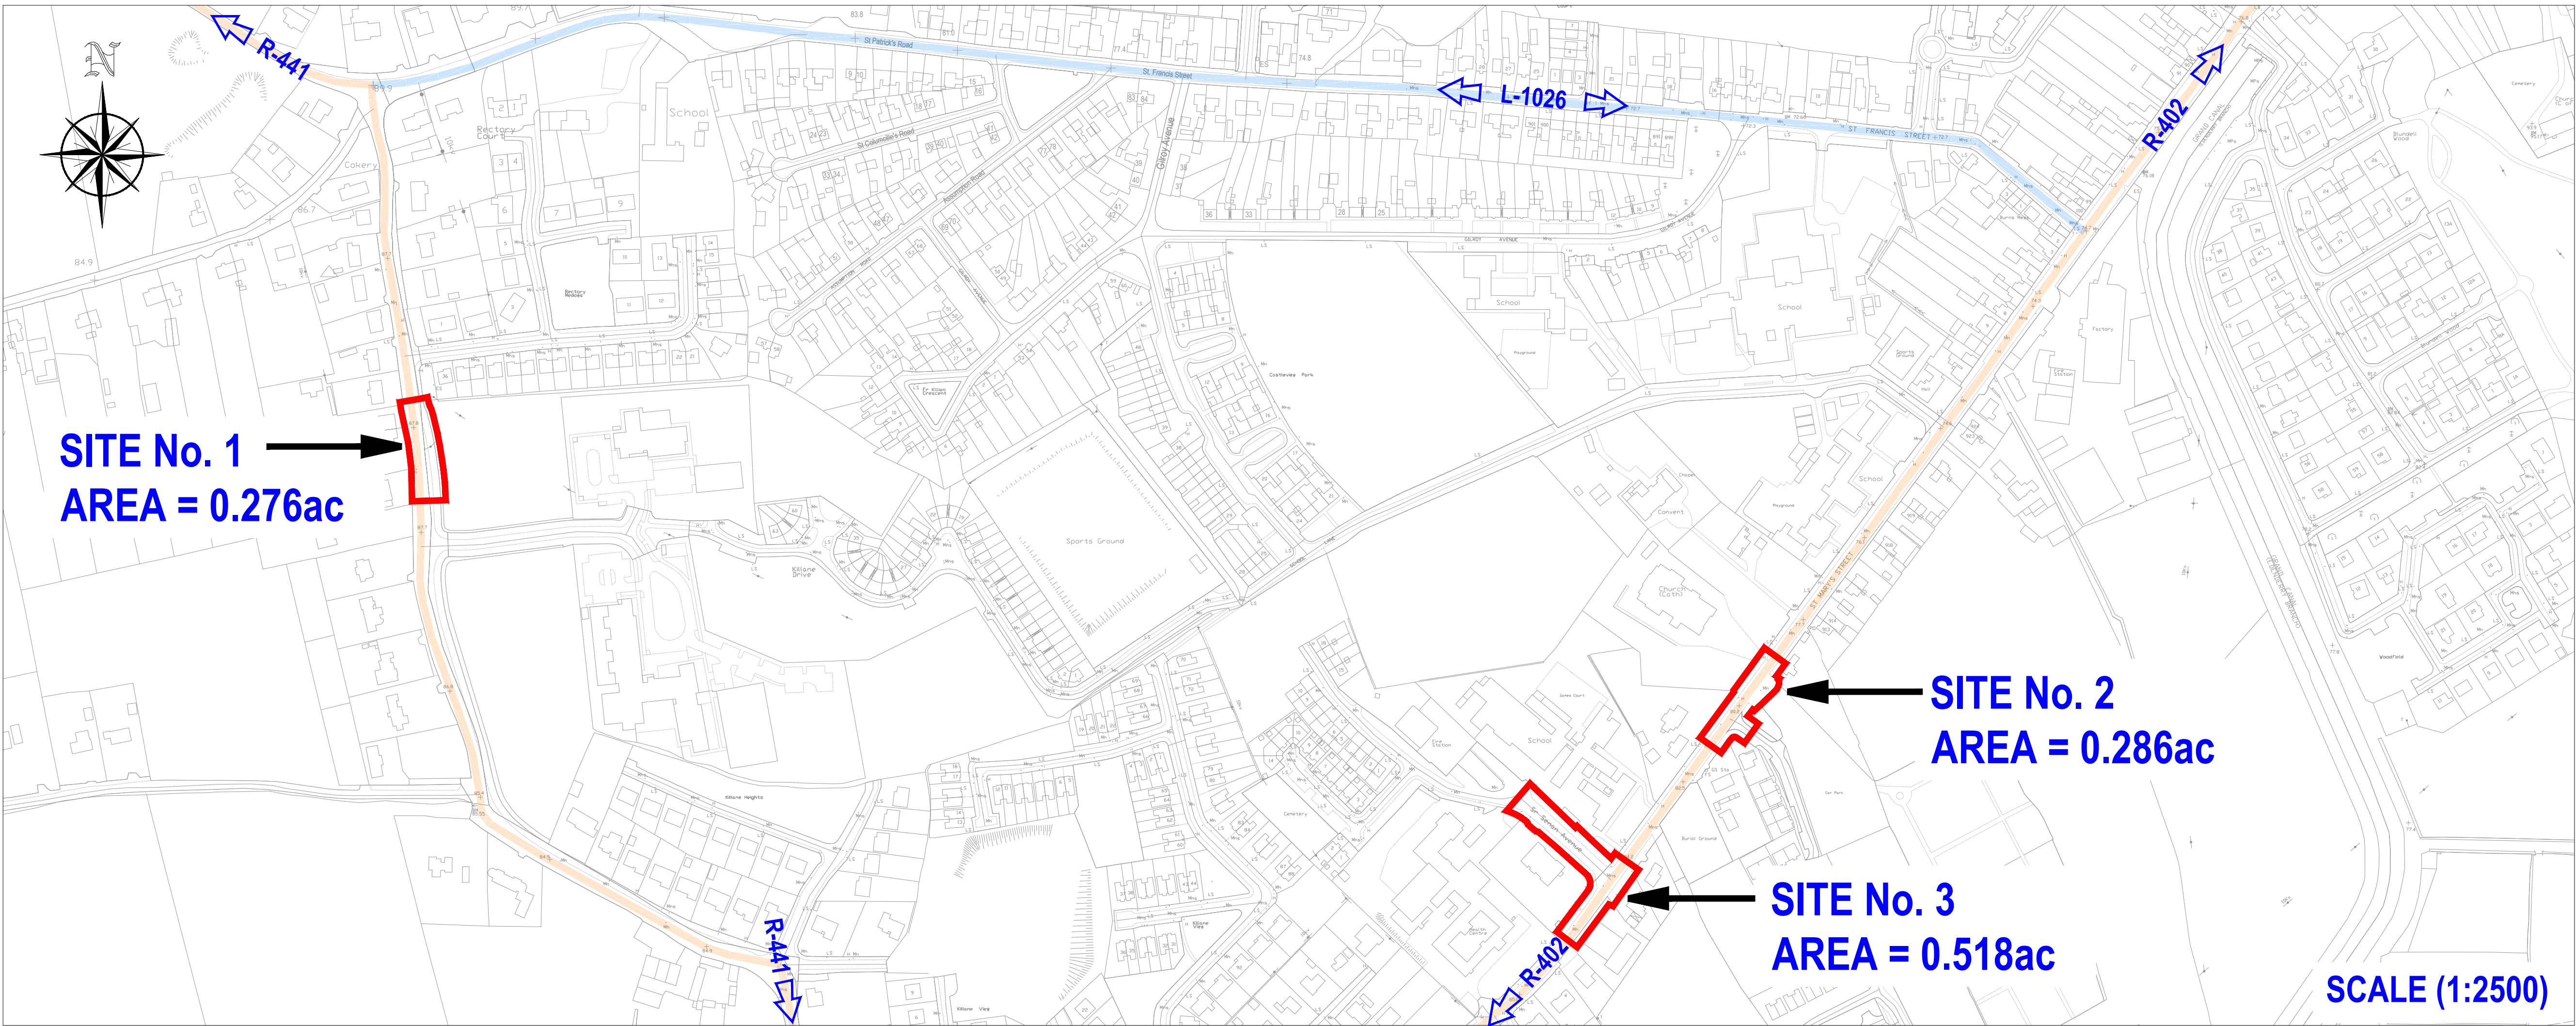

NOTES:

Includes Ordnance Survey Ireland data reproduced under OSI License number 2025/32/CCMA/Offaly County Council.
Unauthorized reproduction infringes Ordnance Survey Ireland and Government of Ireland copyright.
© Ordnance Survey Ireland, 2025

DESCRIPTION	DATE	INT.	REV.








Mr. Paul McLoughlin
Director of Services
Transport and Active Travel
Offaly County Council
Áras an Chontae, Tullamore, Co. Offaly.

PROJECT
EDENDERRY THREE No. PEDESTRIAN CROSSING'S
ACTIVE TRAVEL SCHEME 2025

TITLE
SITE LOCATION MAP



SCALES	PROJECT NO	DRAWING NO
AS SHOWN N.T.S	OY/25/001	OY/25/000X/EMD/003
	DATE	DRAWN BY
	MAY 2025	M.W.
		CHECKED
		M.T.

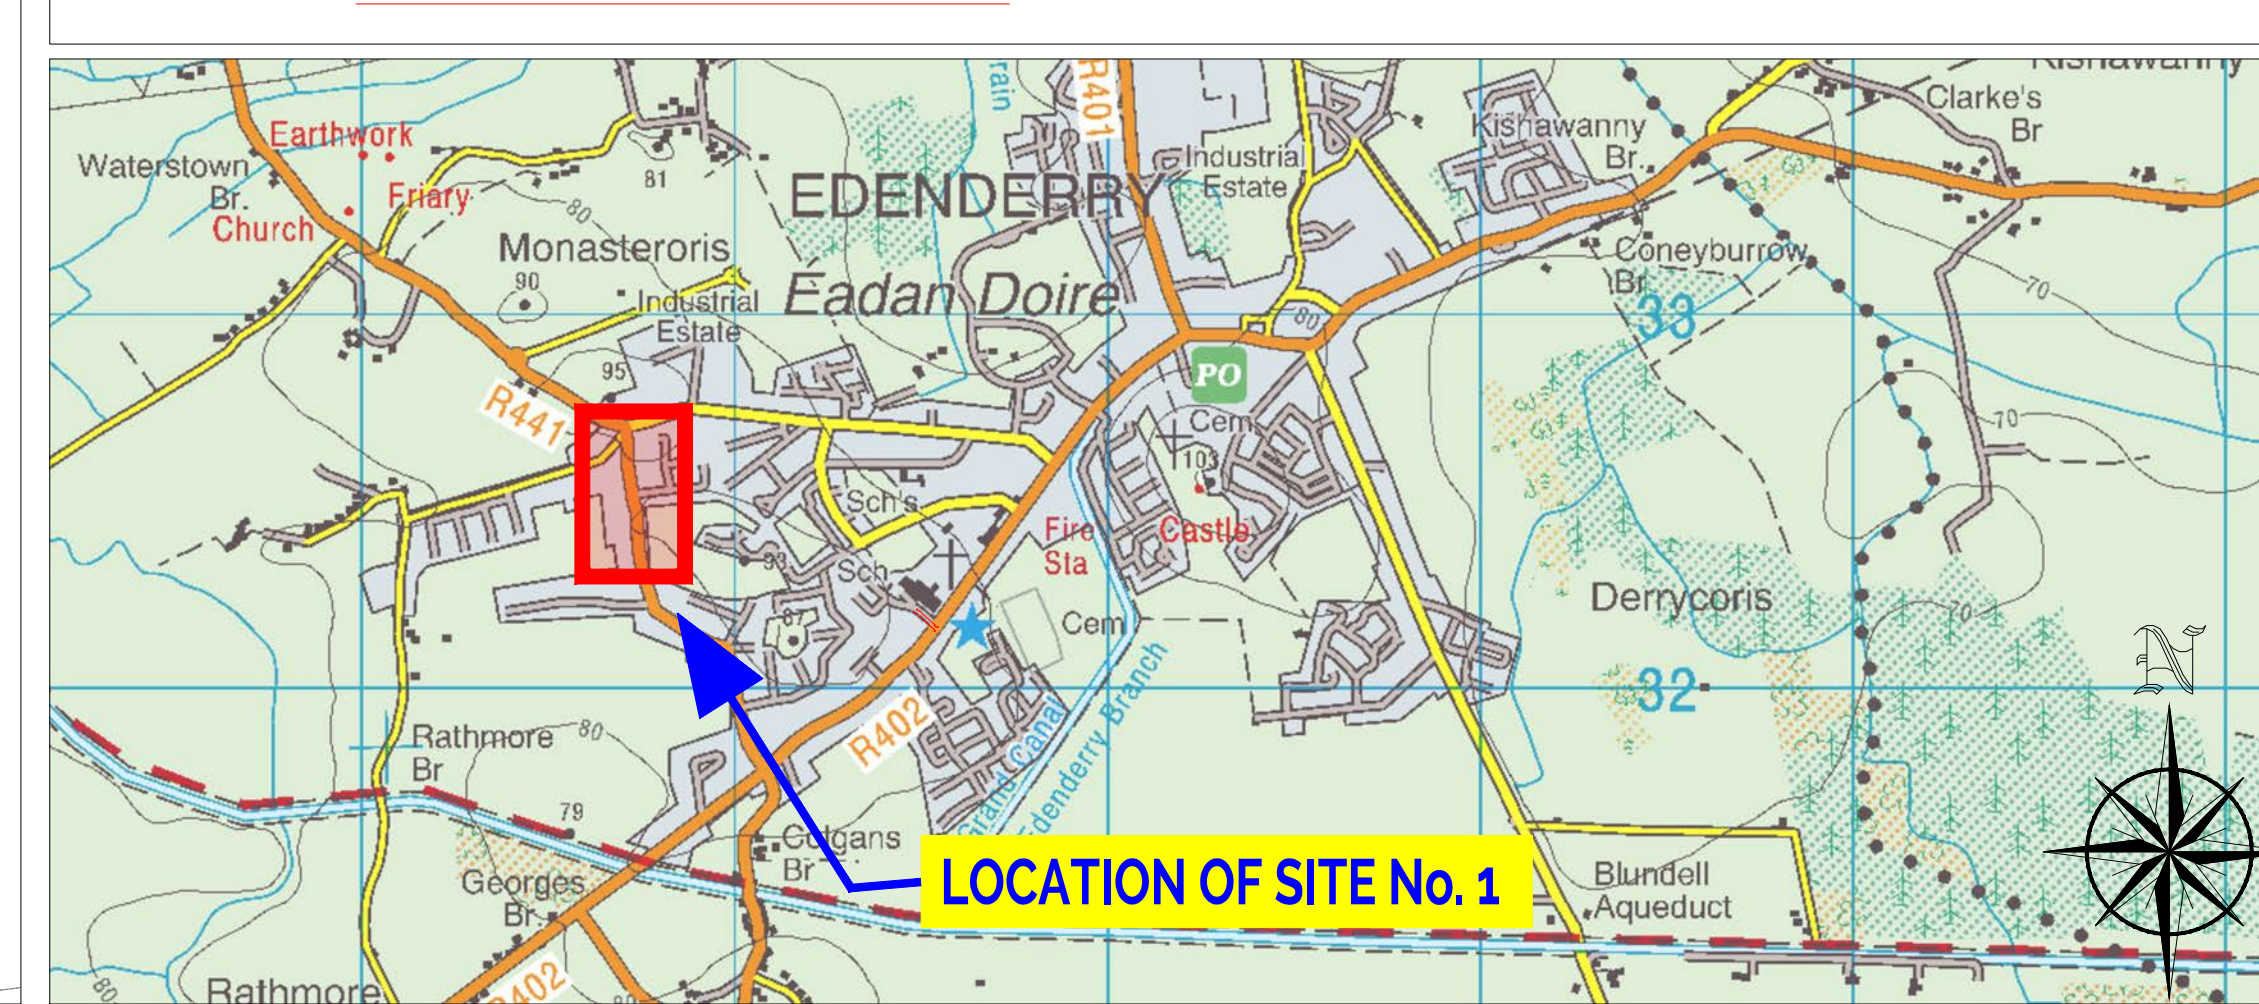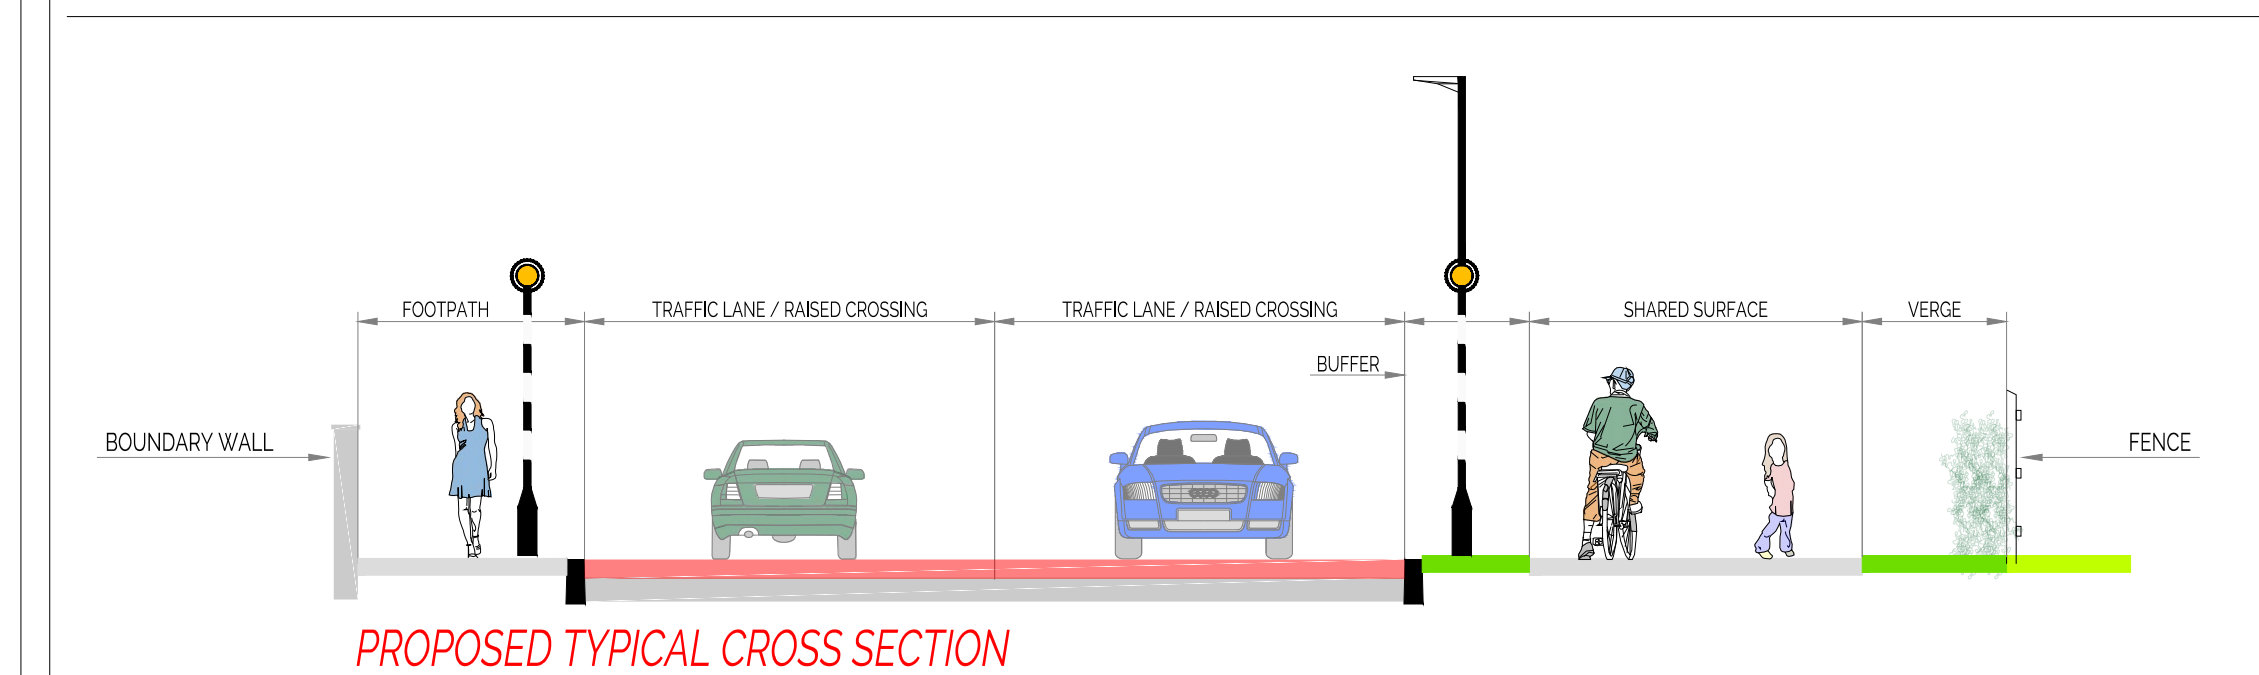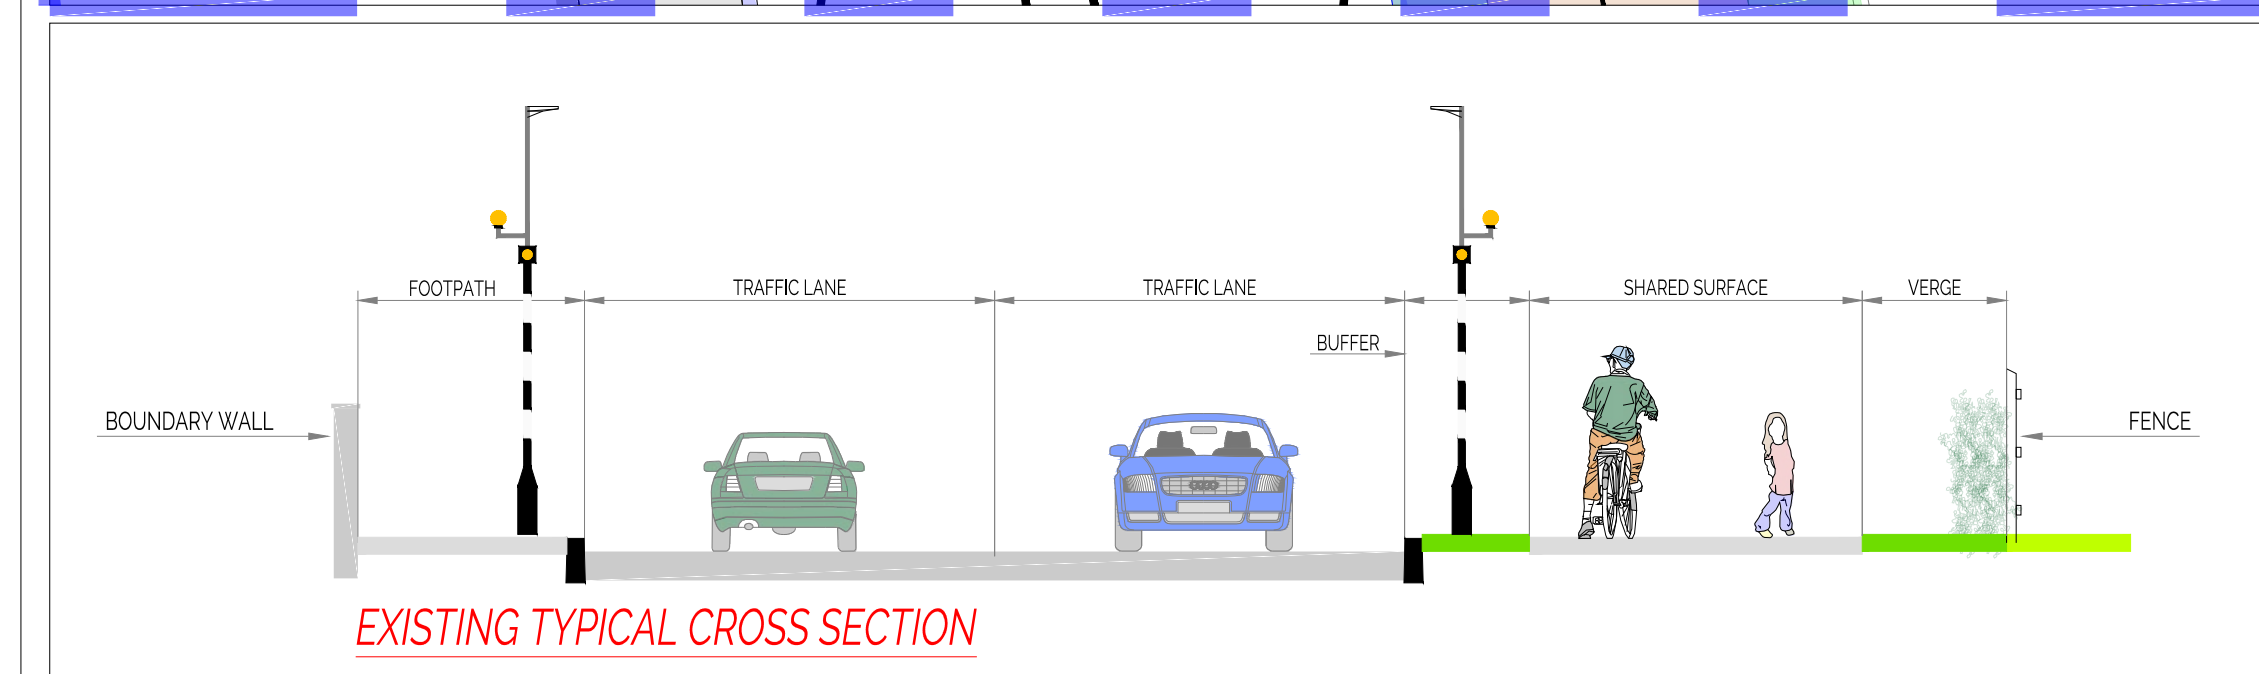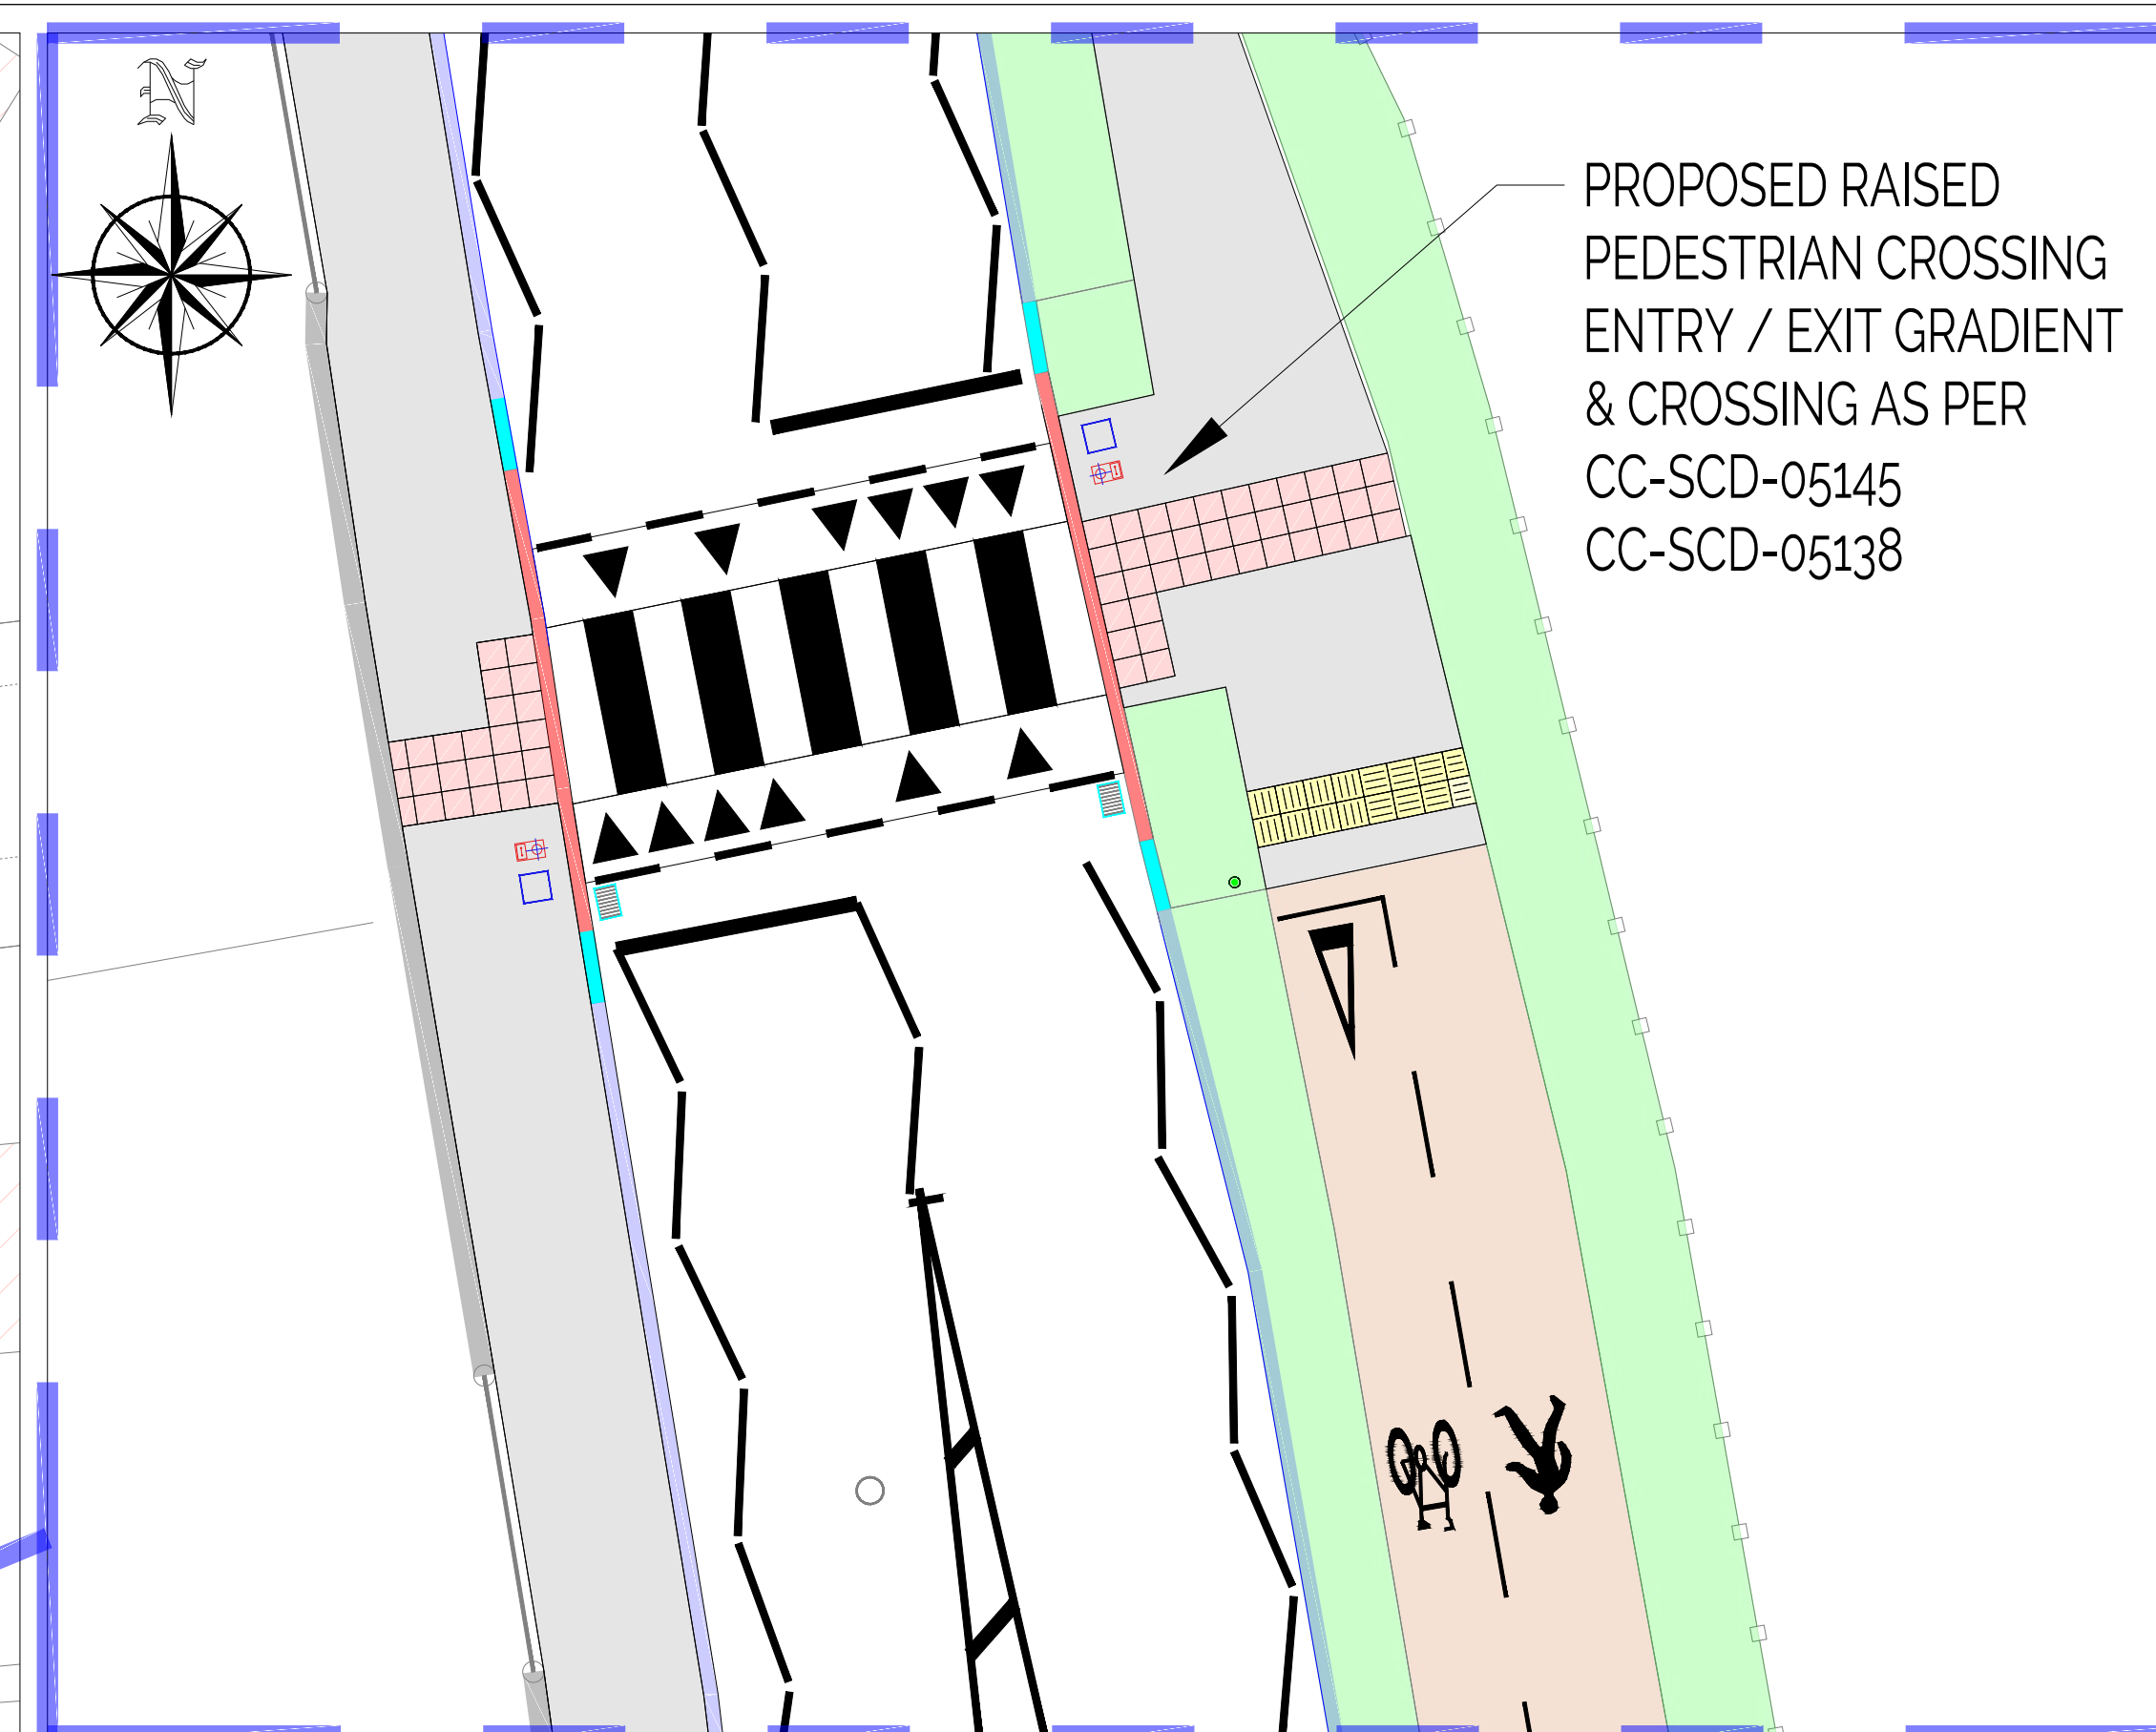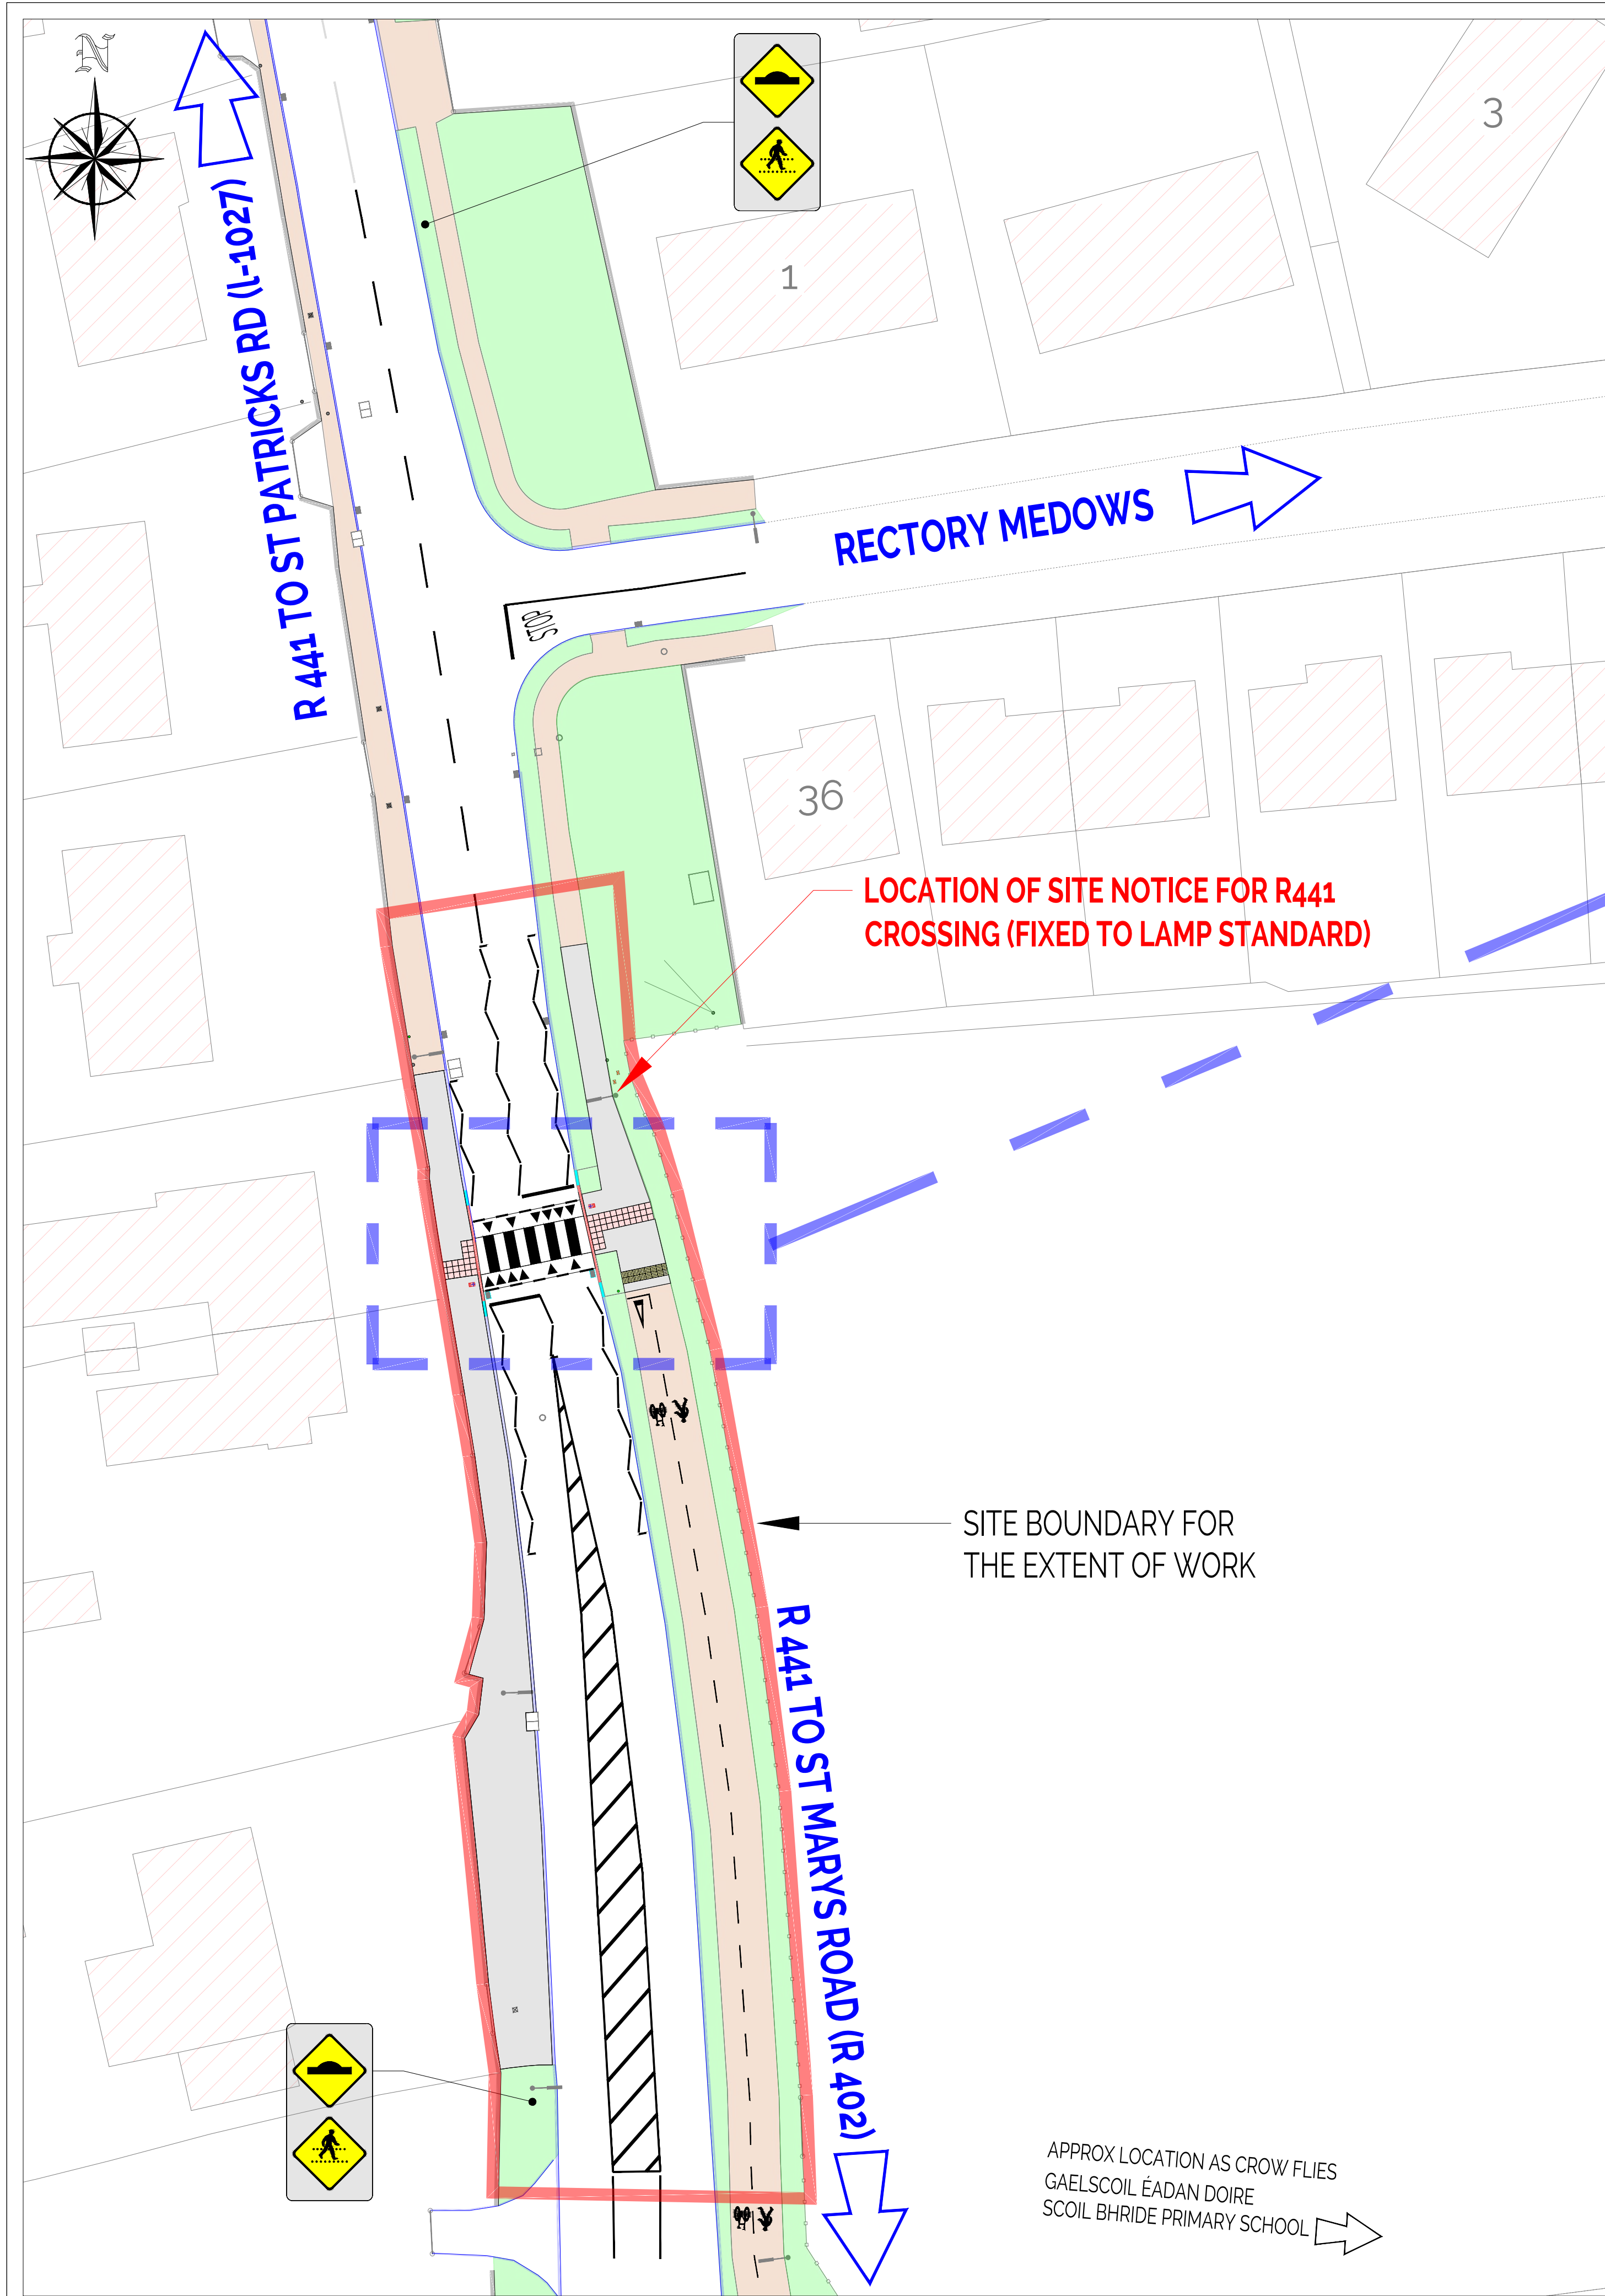

- SCOPE OF WORKS:**
- THE PROPOSED WORKS WILL INCLUDE THE FOLLOWING:
 - REMOVAL OF PATHS/CONSTRUCTION OF FOOTPATHS.
 - UPGRADE PEDESTRIAN CROSSING ON R441.
 - INSTALLATION OF ASSOCIATED DRAINAGE WORKS.
 - INSTALLATION OF ASSOCIATED ROAD MARKINGS.
 - INCLUDING ALL ASSOCIATED ACCOMMODATION WORKS.

- KEY SYMBOLS:**
- EXISTING KERB
 - PROPOSED KERB - TAPERS / TRANSITION
 - PROPOSED KERB (Ht Varies 0.08m - 0.125m)
 - PROPOSED KERB (Ht Varies Dropped for Veh & Ped)
 - EXISTING FOOTPATH
 - PROPOSED FOOTPATH
 - LANDSCAPING
 - PROPOSED RED TACTILE
 - PROPOSED BUFF TACTILE
 - PROPOSED BELISHA BEACON COMMS CHAMBER
 - PROPOSED BELISHA BEACON RETENTION SOCKET
 - PROPOSED ROAD GULLY

STANDARD CONSTRUCTION DETAIL (SCD):

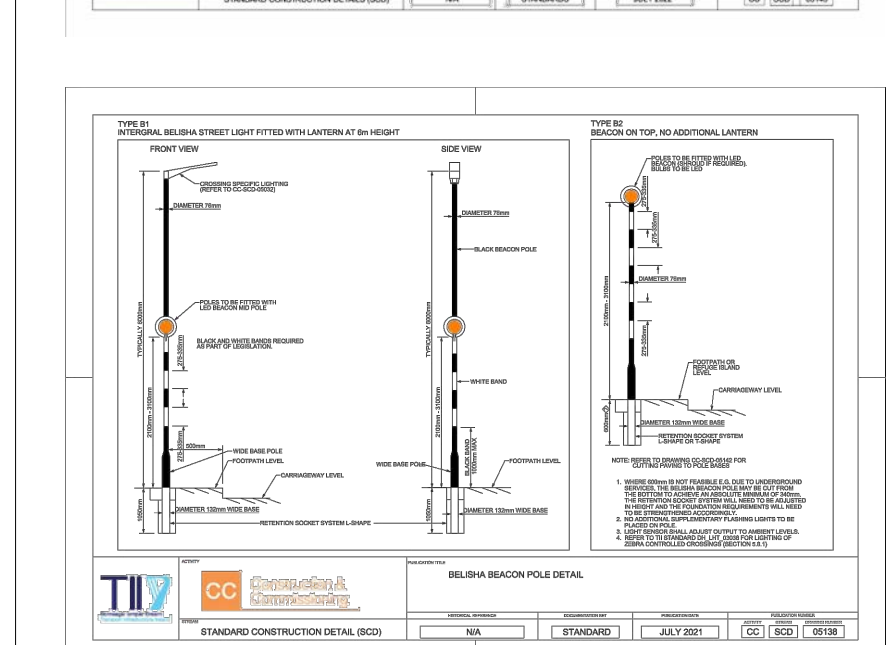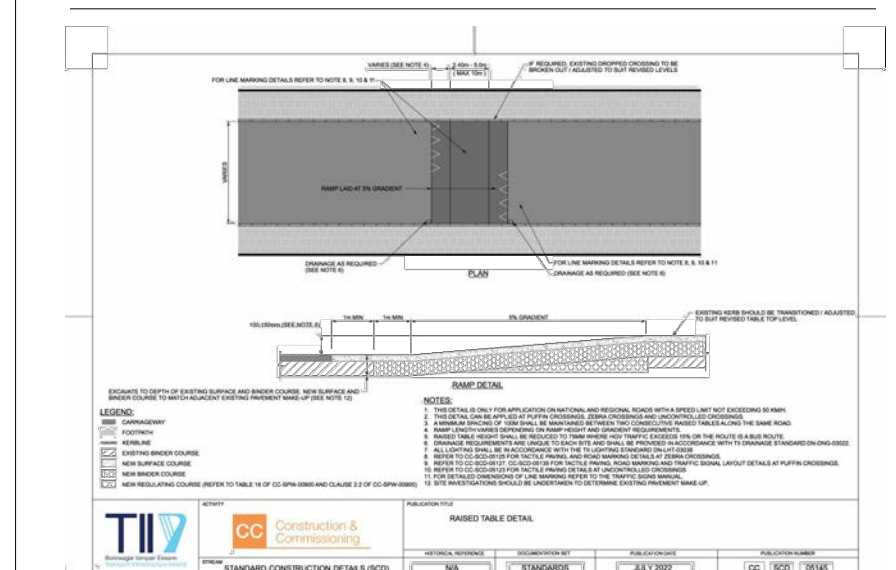

Includes Ordnance Survey Ireland data reproduced under OSI License number 2025/32/CCMA/Offaly County Council.

Unauthorized reproduction infringes Ordnance Survey Ireland and Government of Ireland copyright.

Ordnance Survey Ireland, 2025








Mr. Paul McLoughlin
Director of Services
Transport and Active Travel
Offaly County Council
Áras an Chontae, Tullamore, Co. Offaly.


PROJECT
EDENDERRY THREE No. PEDESTRIAN CROSSING'S
ACTIVE TRAVEL SCHEME 2025

TITLE
PEDESTRIAN CROSSING No. 1
MONASTERORIS (R-441)

SCALES	PROJECT NO	DRAWING NO
1500 @ A1 11000 @ A3	B0399007	OY/25/000X/EMD/004
DATE	DRAWN BY	CHECKED
MAY 2025	M.W.	M.T.

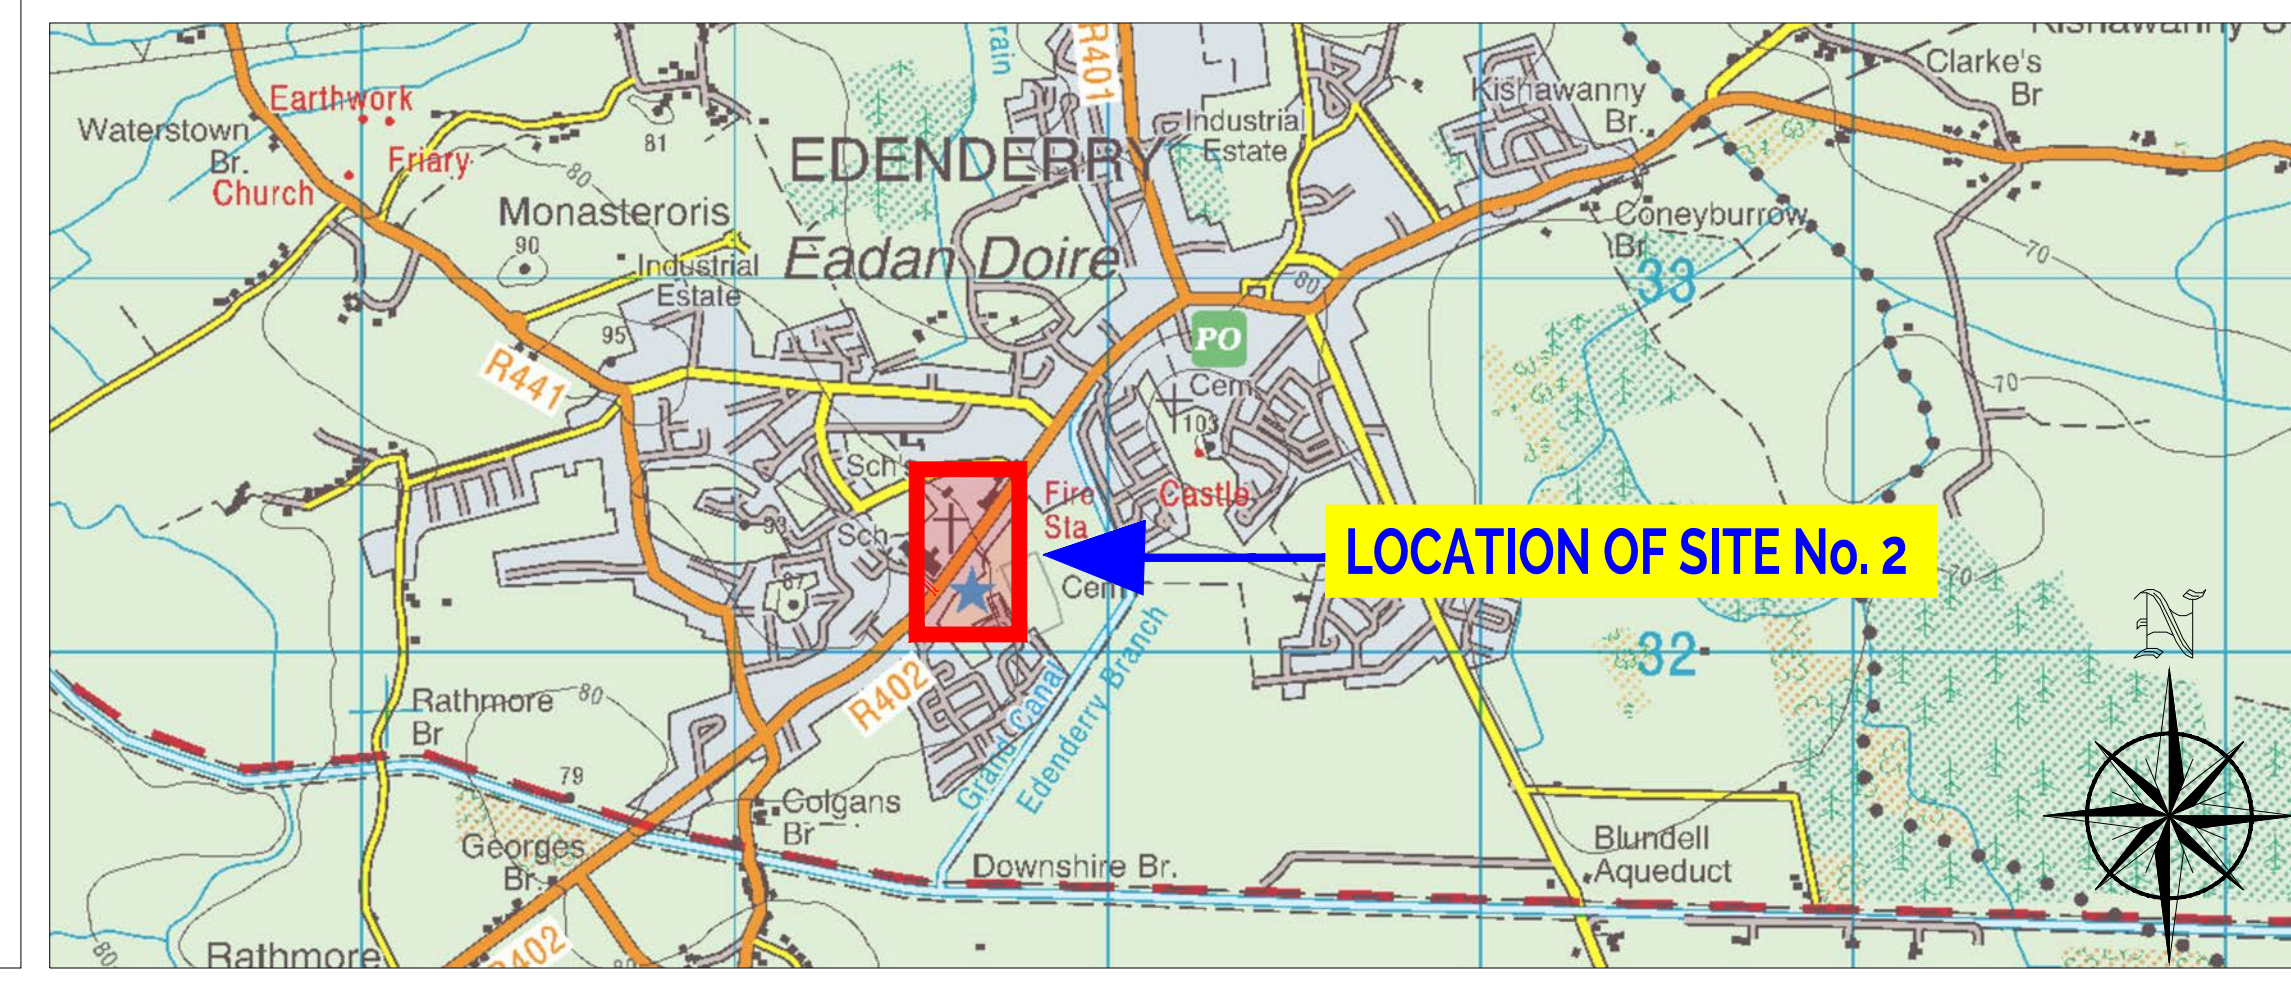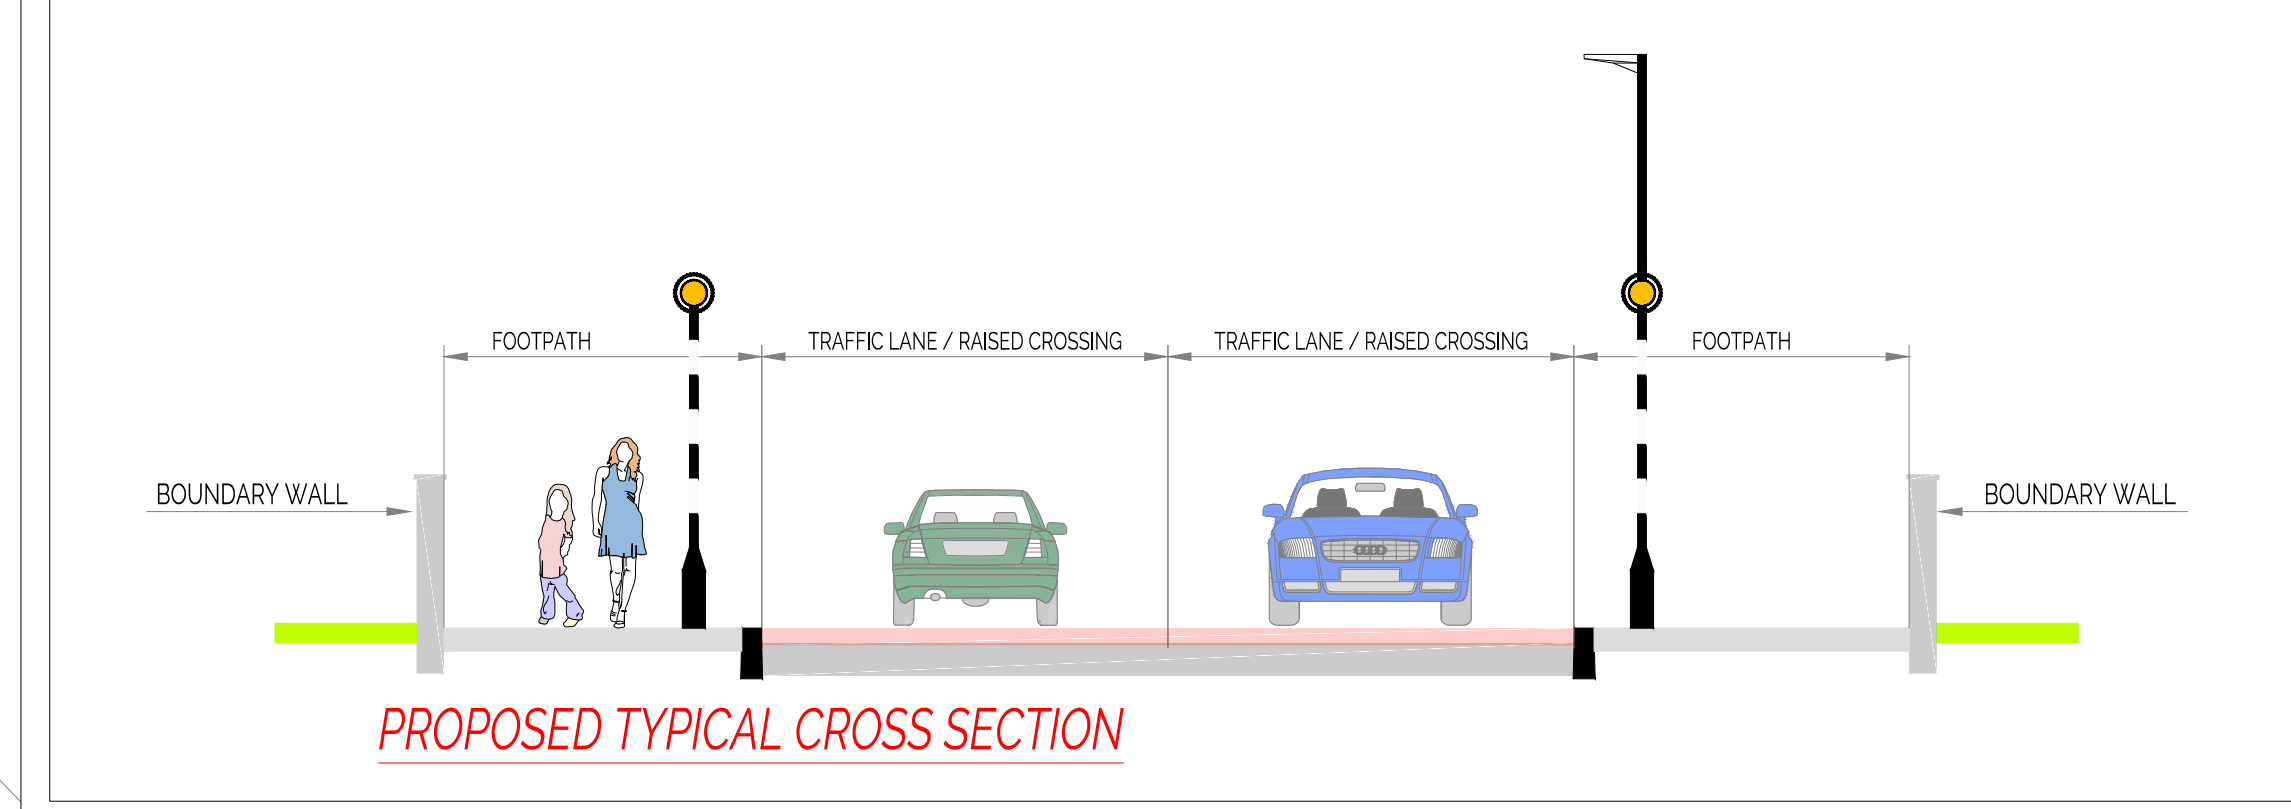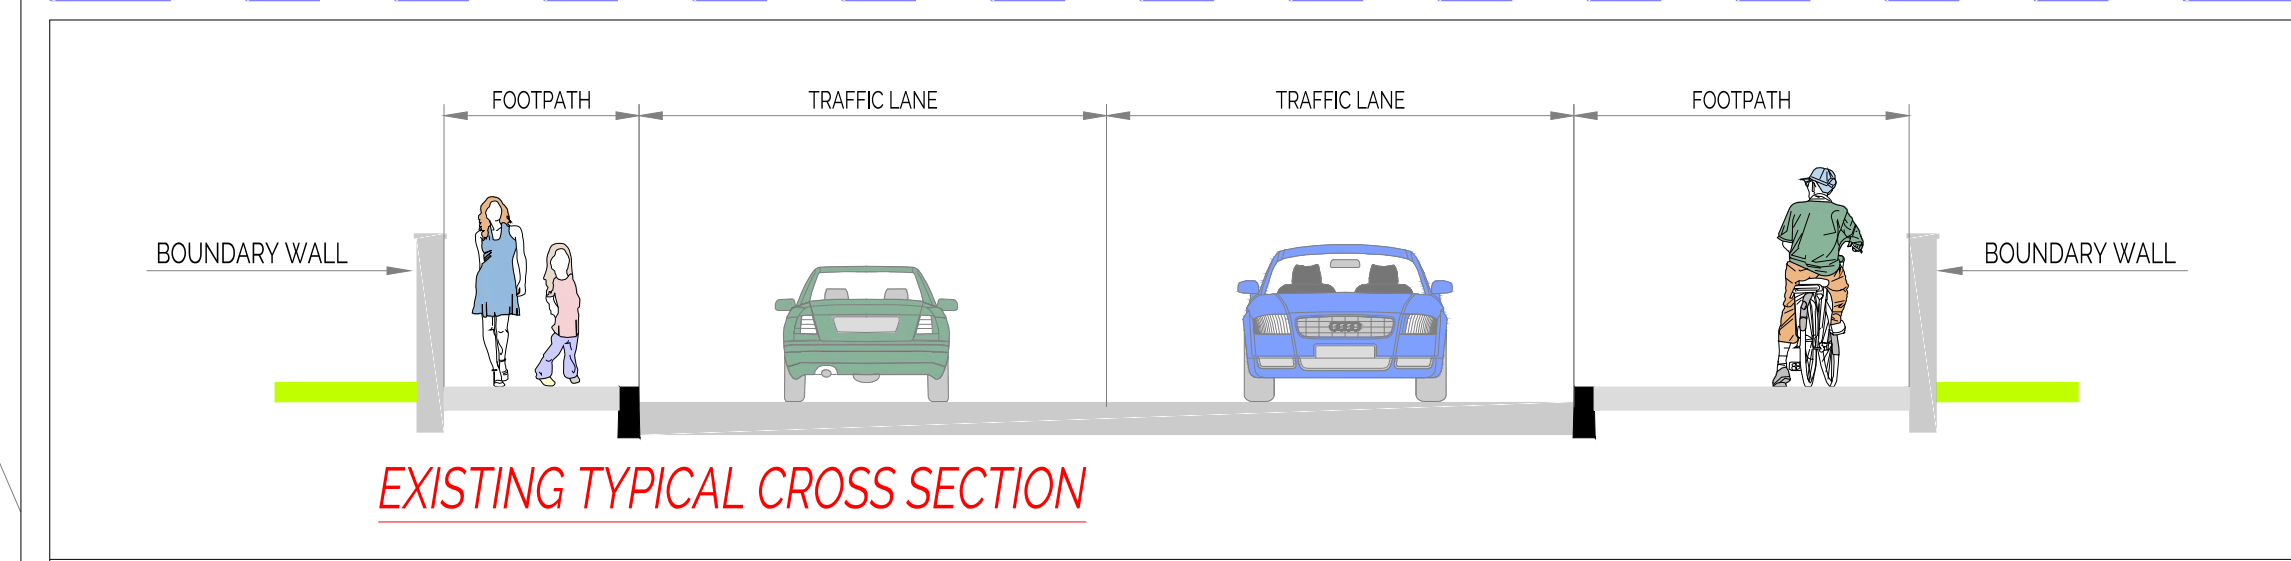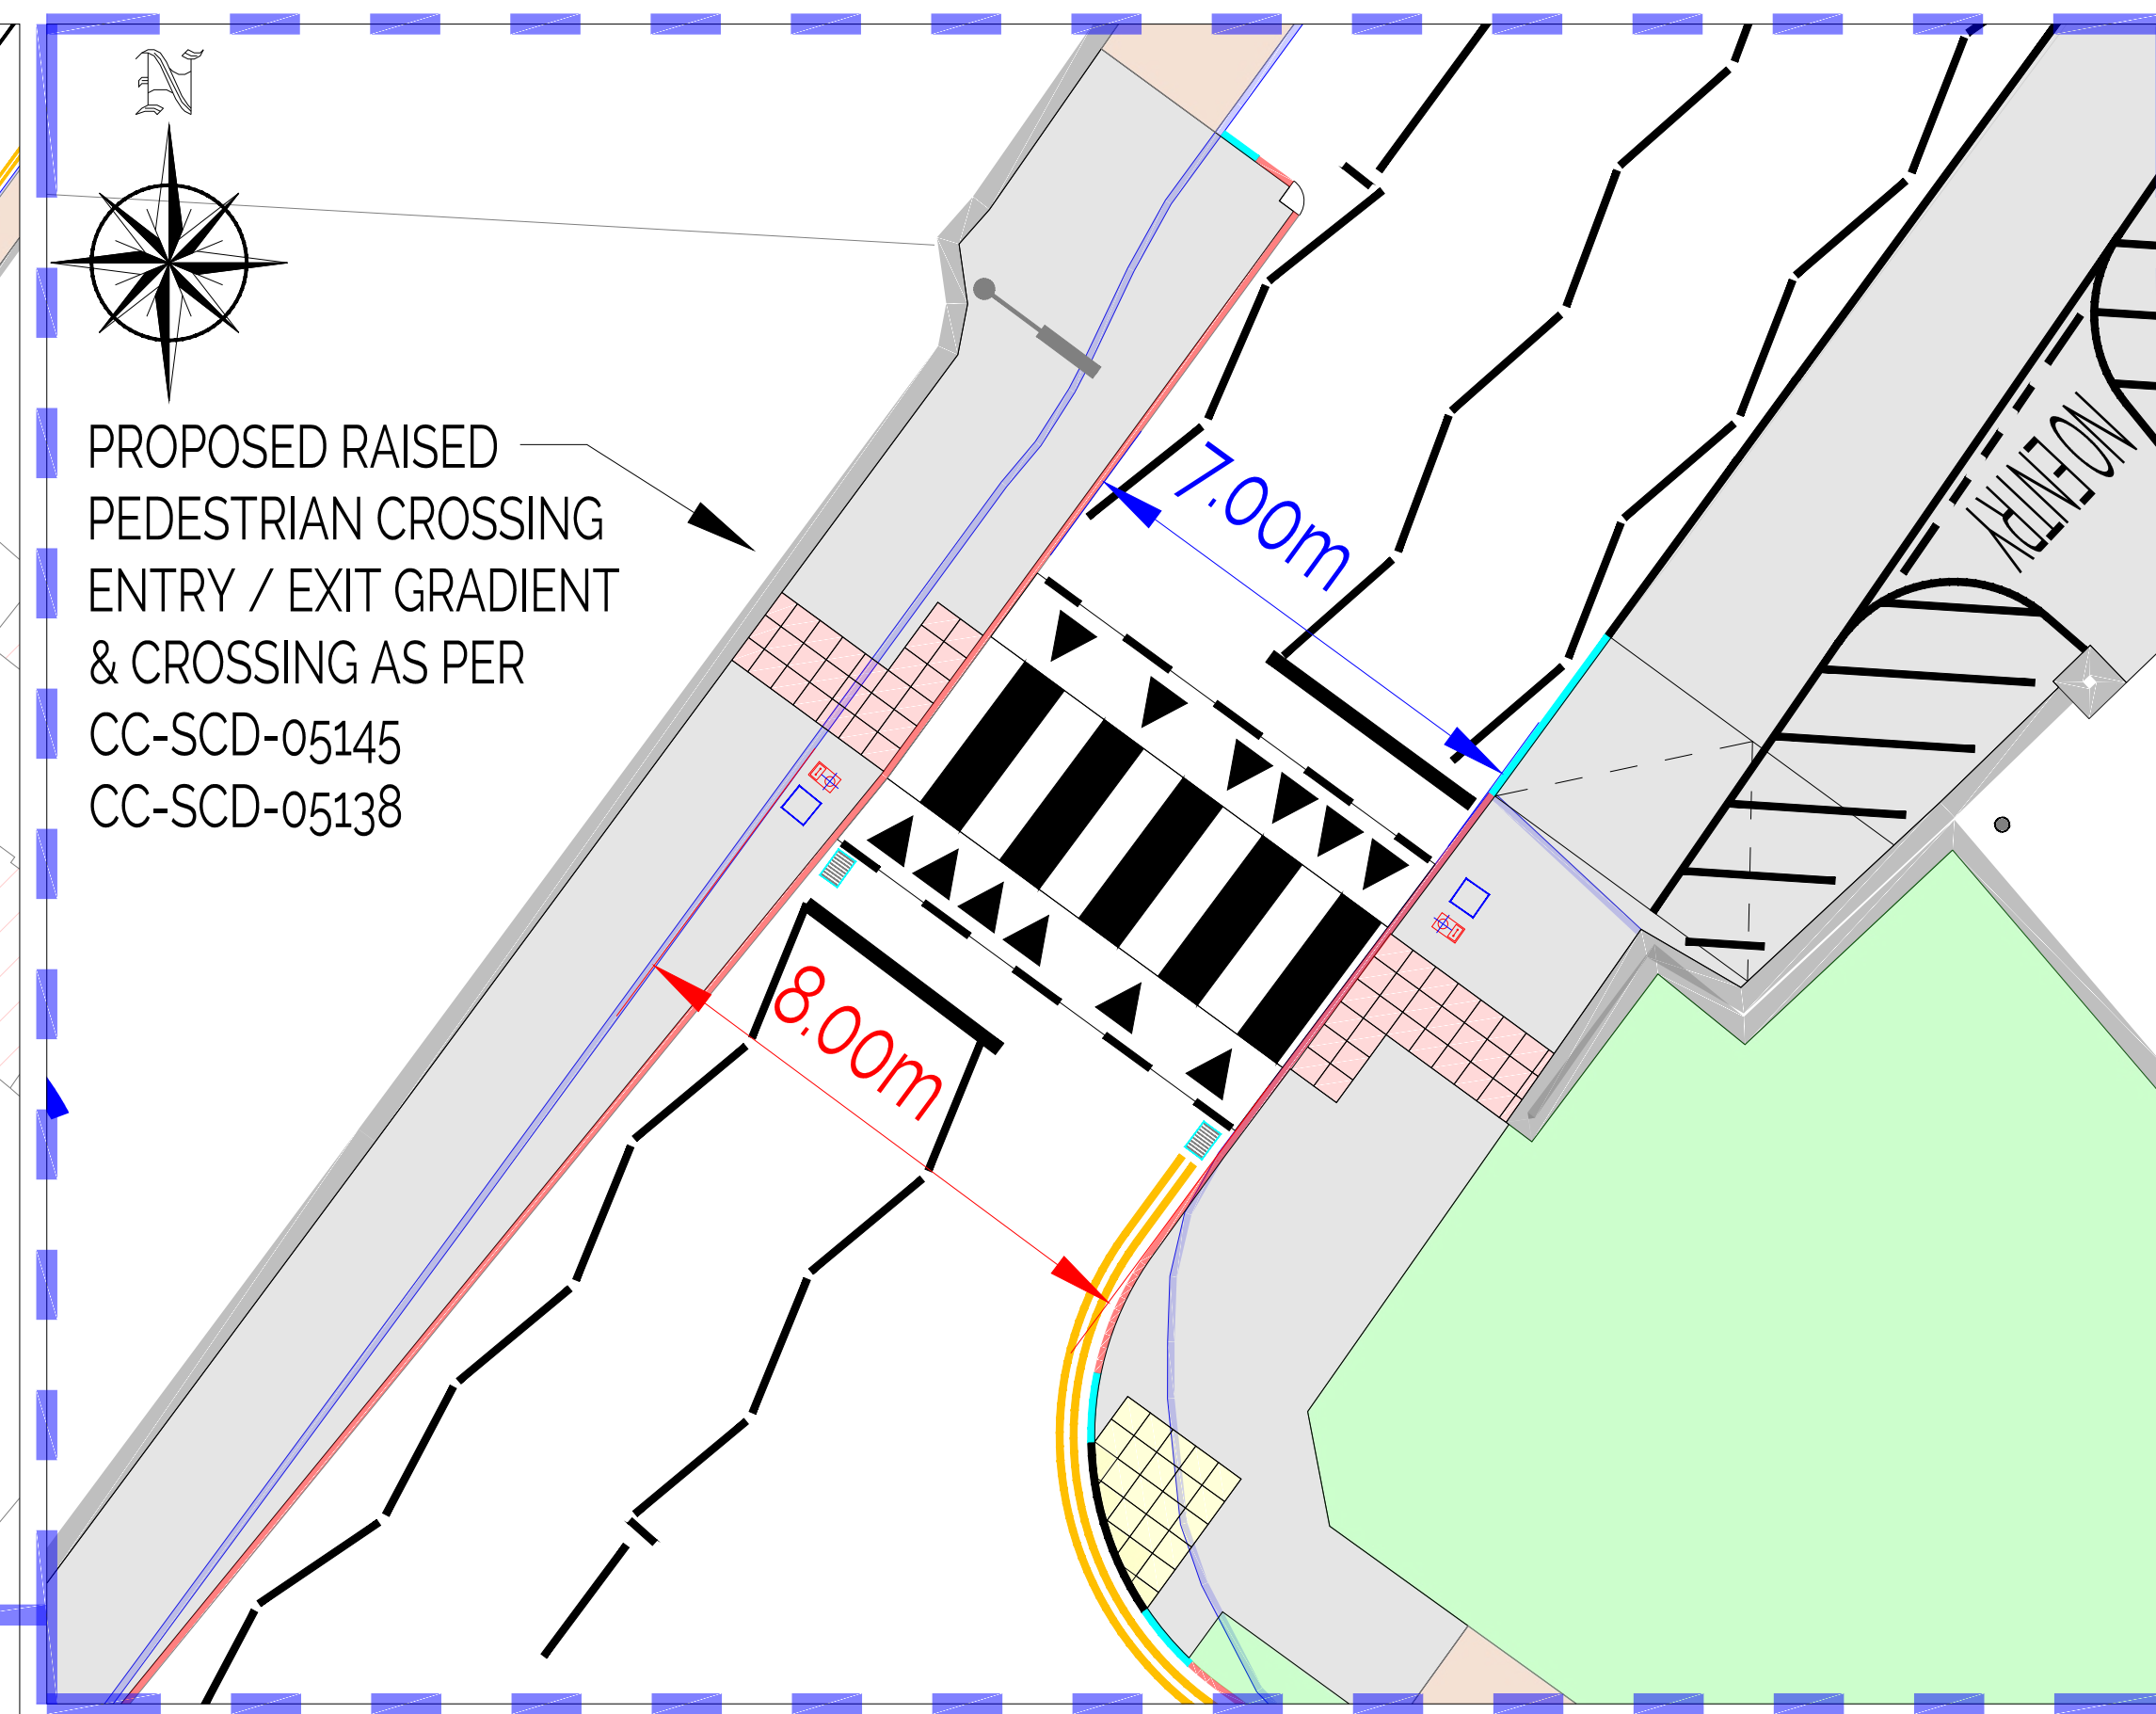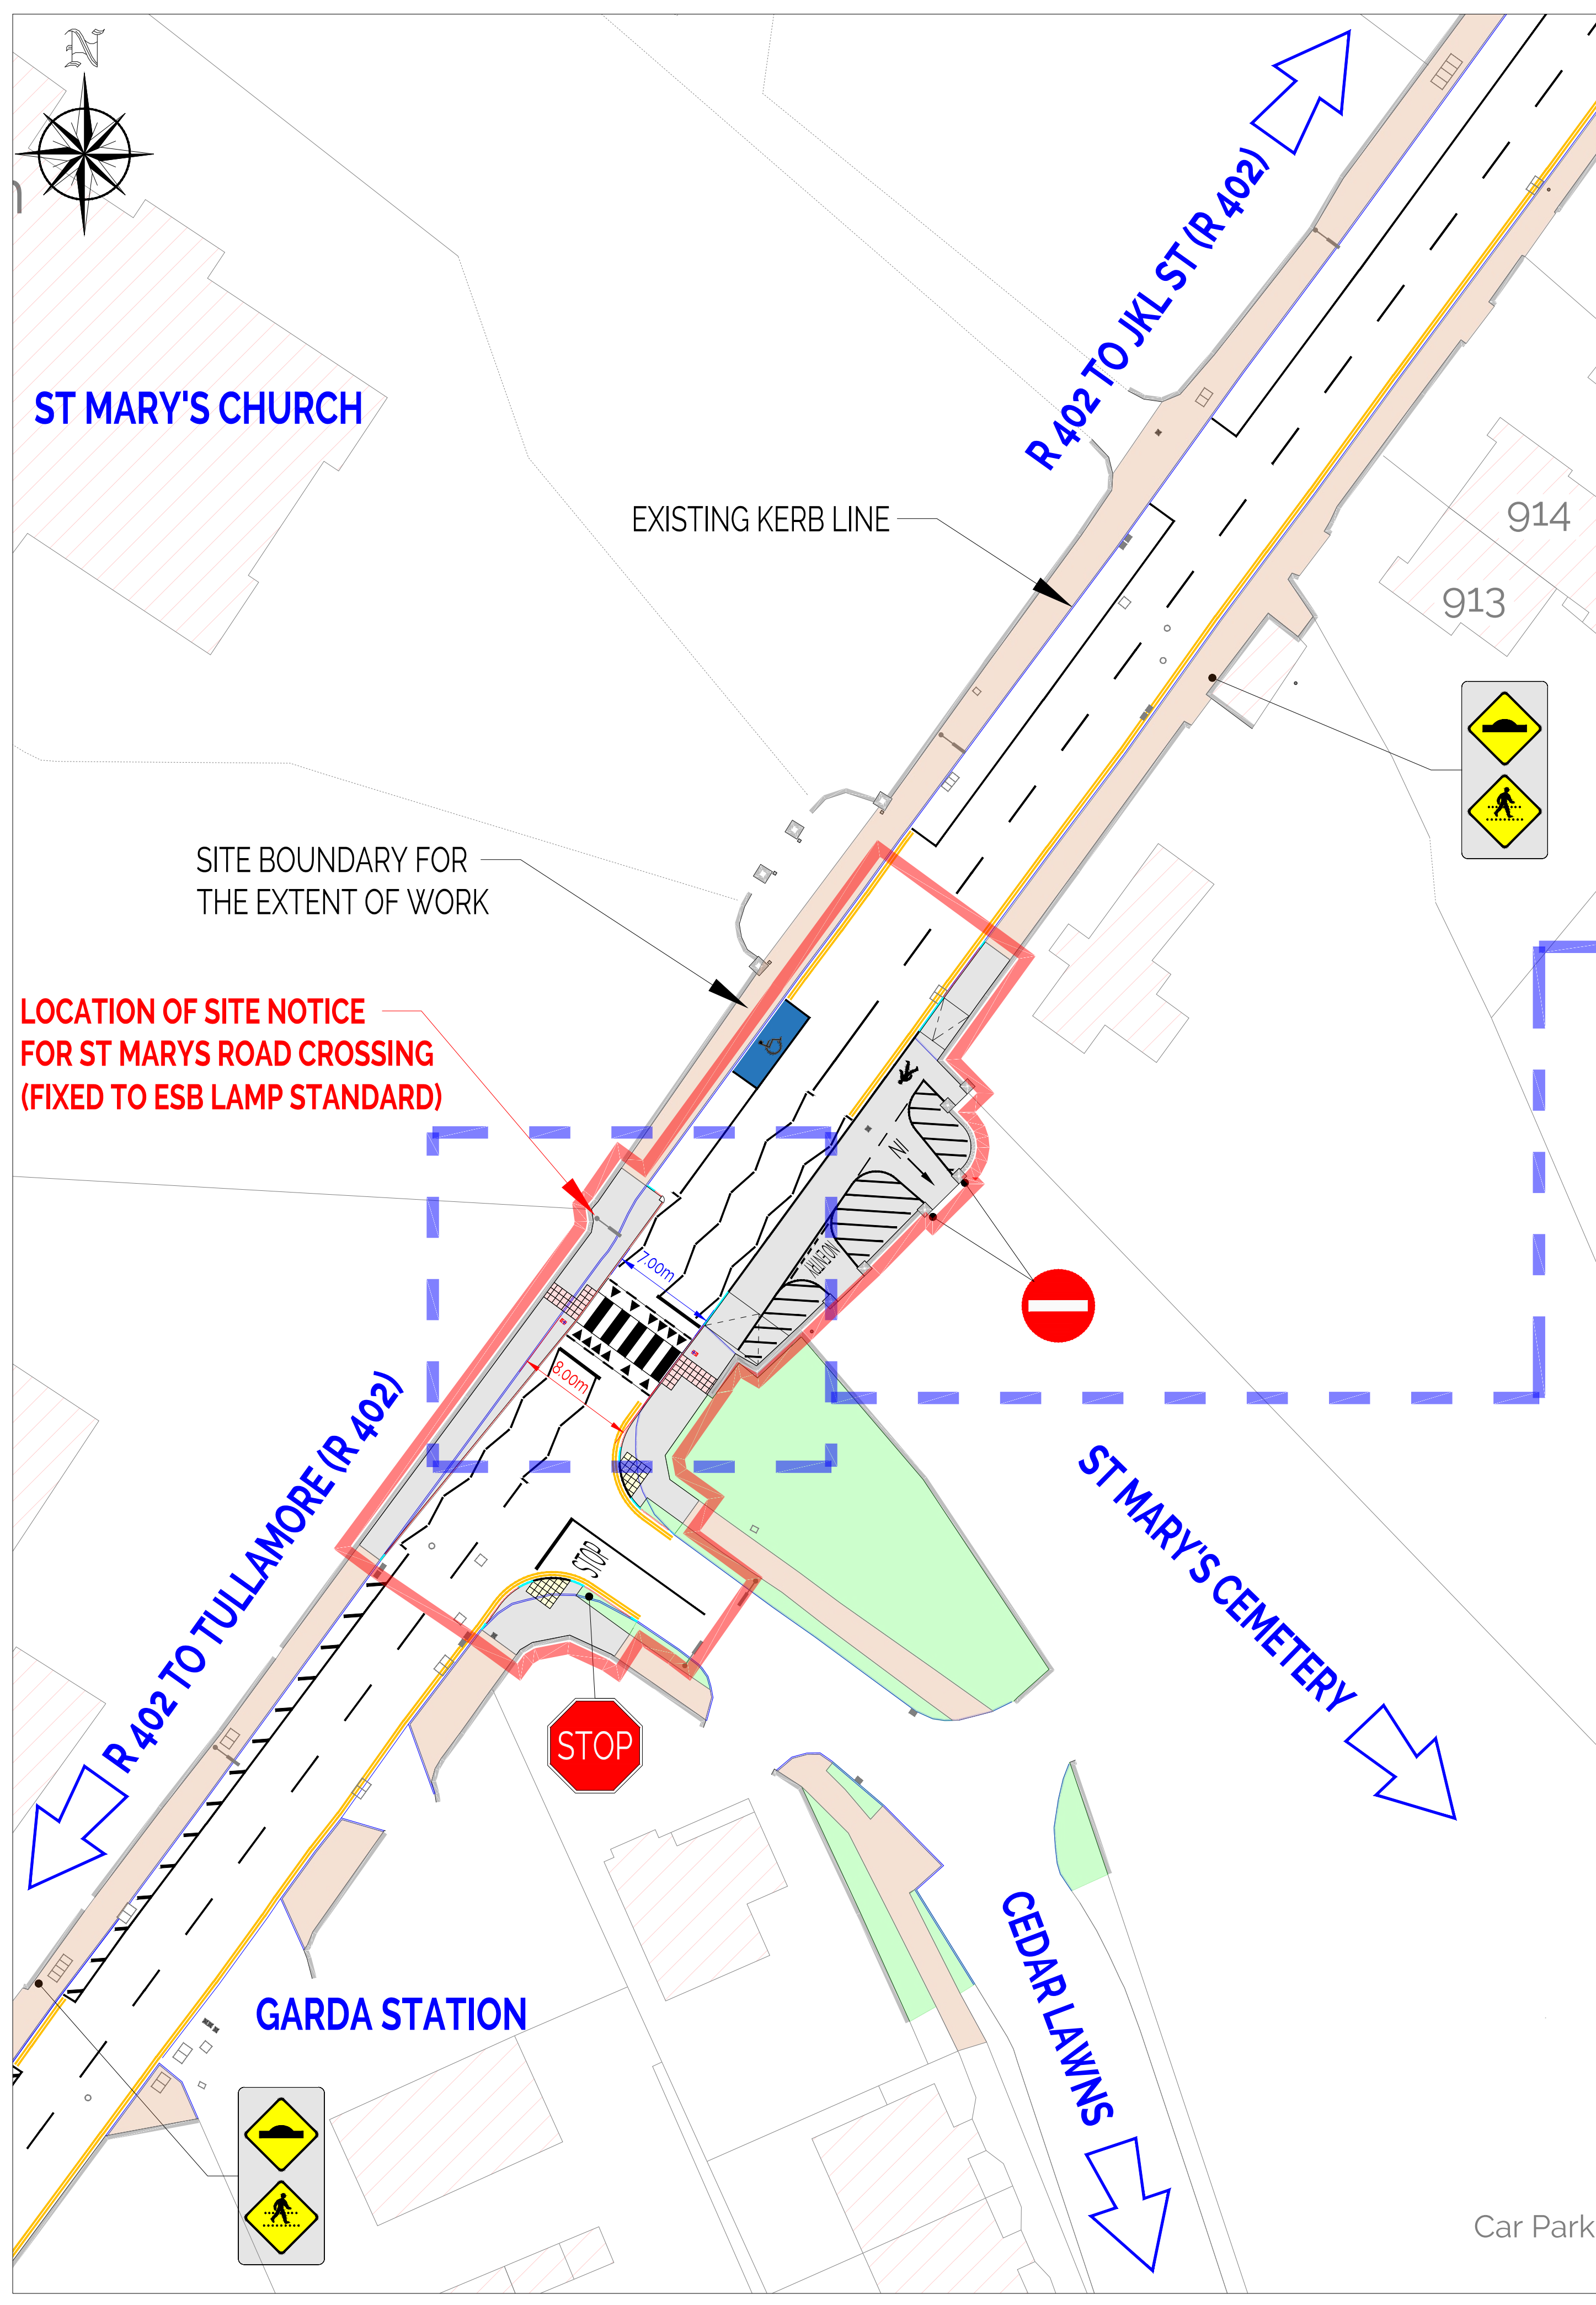

- SCOPE OF WORKS:**
- REMOVAL OF PATHS/CONSTRUCTION OF FOOTPATHS.
 - UPGRADE PEDESTRIAN CROSSING ON R402.
 - INSTALLATION OF ASSOCIATED DRAINAGE WORKS.
 - INSTALLATION OF ASSOCIATED ROAD MARKINGS.
 - INCLUDING ALL ASSOCIATED ACCOMMODATION WORKS.
- KEY SYMBOLS:**
- EXISTING KERB
 - PROPOSED KERB - TAPERS / TRANSITION
 - PROPOSED KERB (Ht Varies 0.08m - 0.125m)
 - PROPOSED KERB (Ht Varies Dropped for Veh & Ped)
 - EXISTING FOOTPATH
 - PROPOSED FOOTPATH
 - LANDSCAPING
 - PROPOSED RED TACTILE
 - PROPOSED BUFF TACTILE
 - PROPOSED BELISHA BEACON COMMS CHAMBER
 - PROPOSED BELISHA BEACON RETENTION SOCKET
 - PROPOSED ROAD GULLY

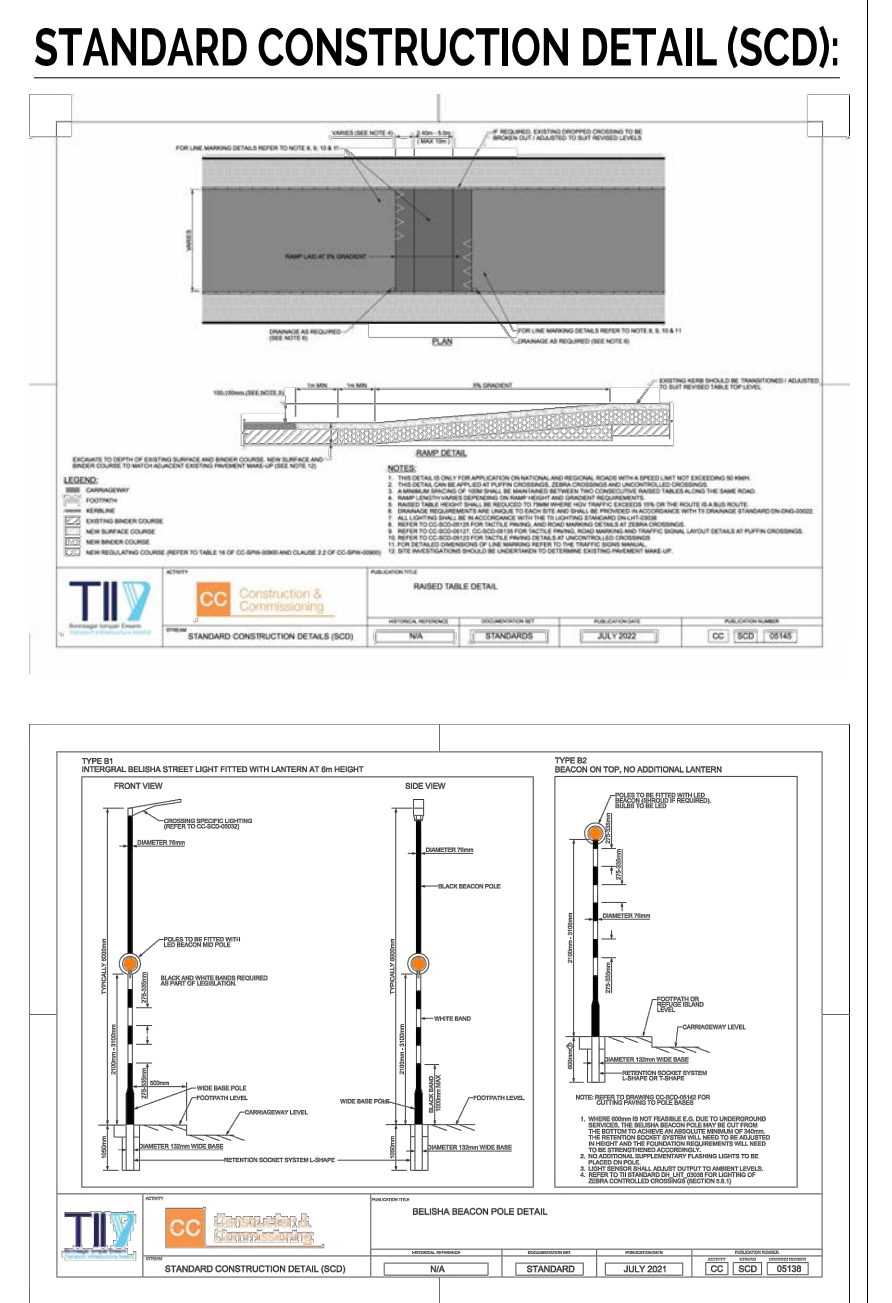

Includes Ordnance Survey Ireland data reproduced under OSI License number 2025/32/CCMA/Offaly County Council.

Unauthorized reproduction infringes Ordnance Survey Ireland and Government of Ireland copyright.

Ordnance Survey Ireland, 2025





Mr. Paul McLoughlin
Director of Services
Transport and Active Travel
Offaly County Council
Áras an Chontae, Tullamore, Co. Offaly.

PROJECT
EDENDERRY THREE No. PEDESTRIAN CROSSING'S
ACTIVE TRAVEL SCHEME 2025

TITLE
PEDESTRIAN CROSSING No. 2
ST MARYS ROAD (R-402)

SCALES	PROJECT NO	DRAWING NO
1500 @ A1 11000 @ A3	B0399007	OY/25/000X/EMD/005
	DATE	DRAWN BY
	MAY 2025	M.W.
		CHECKED
		M.T.

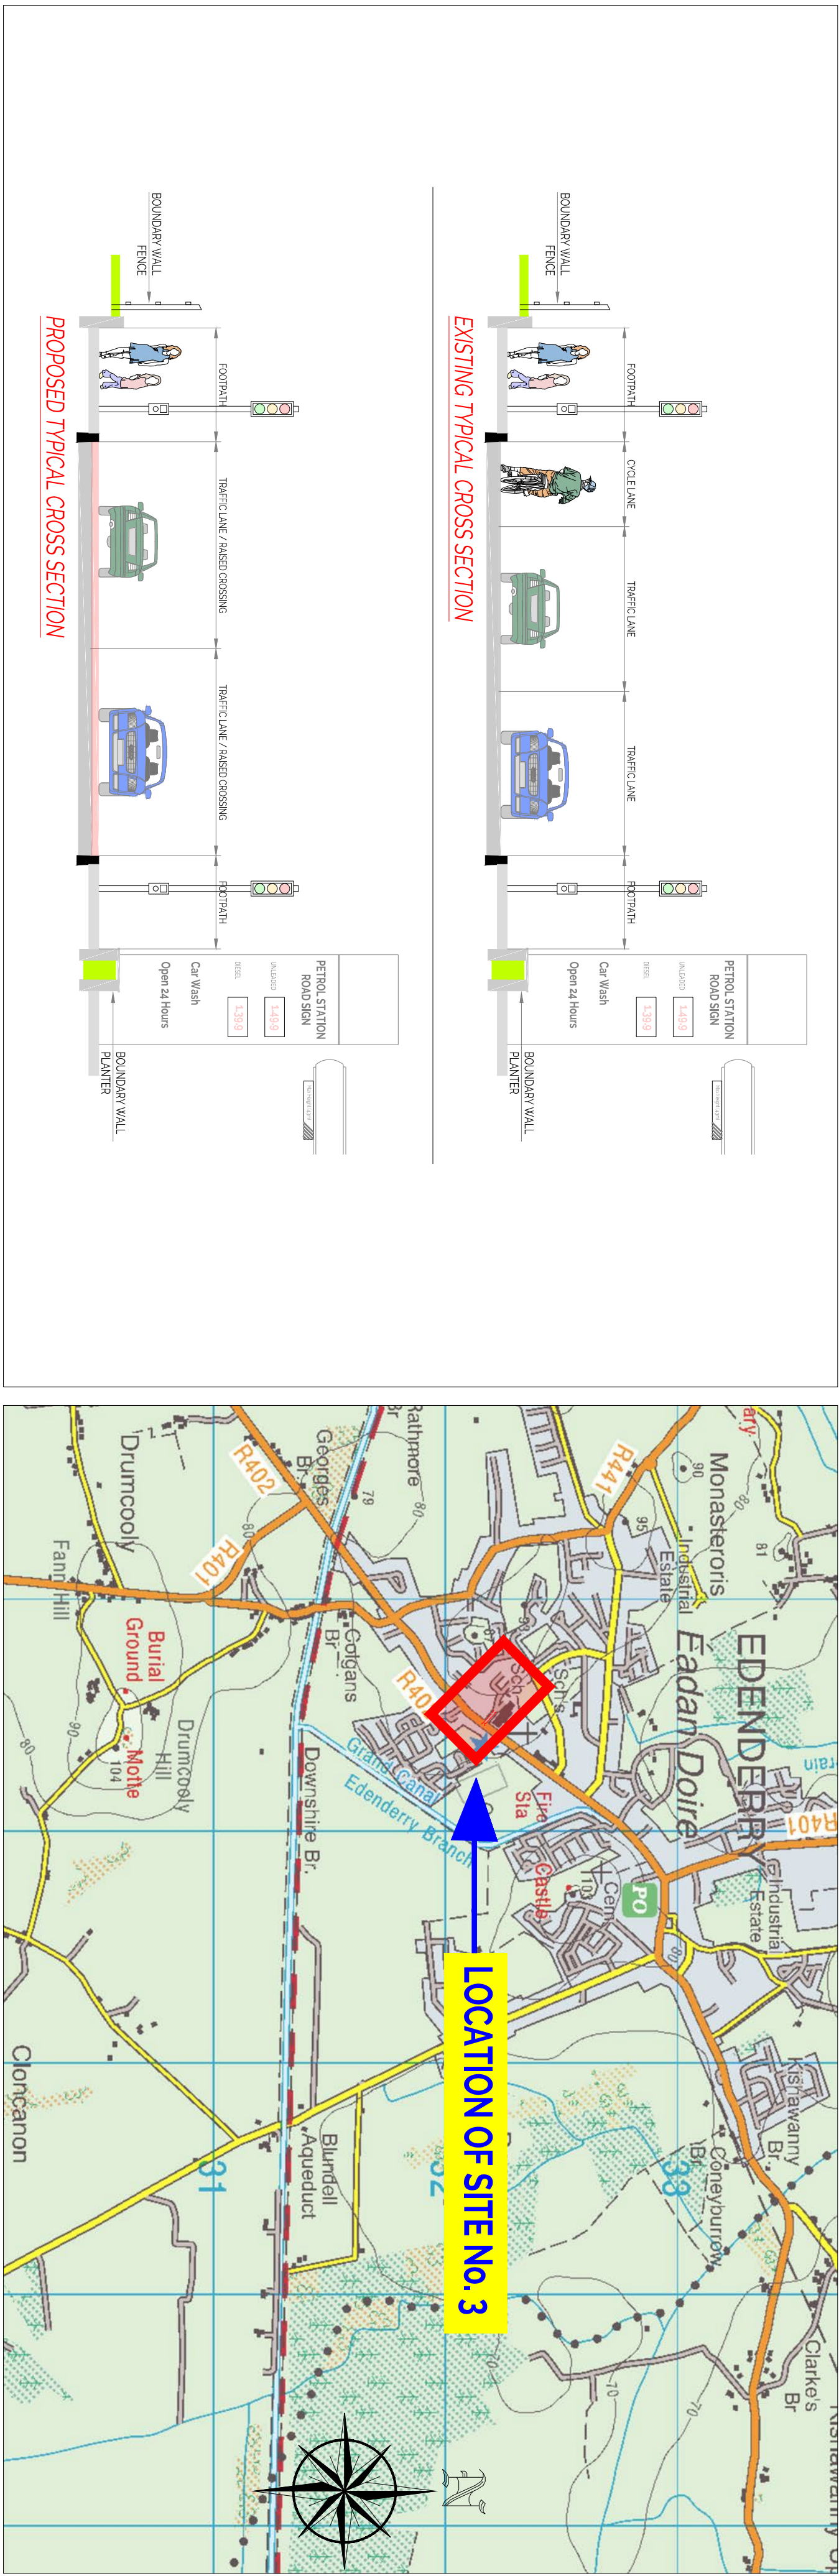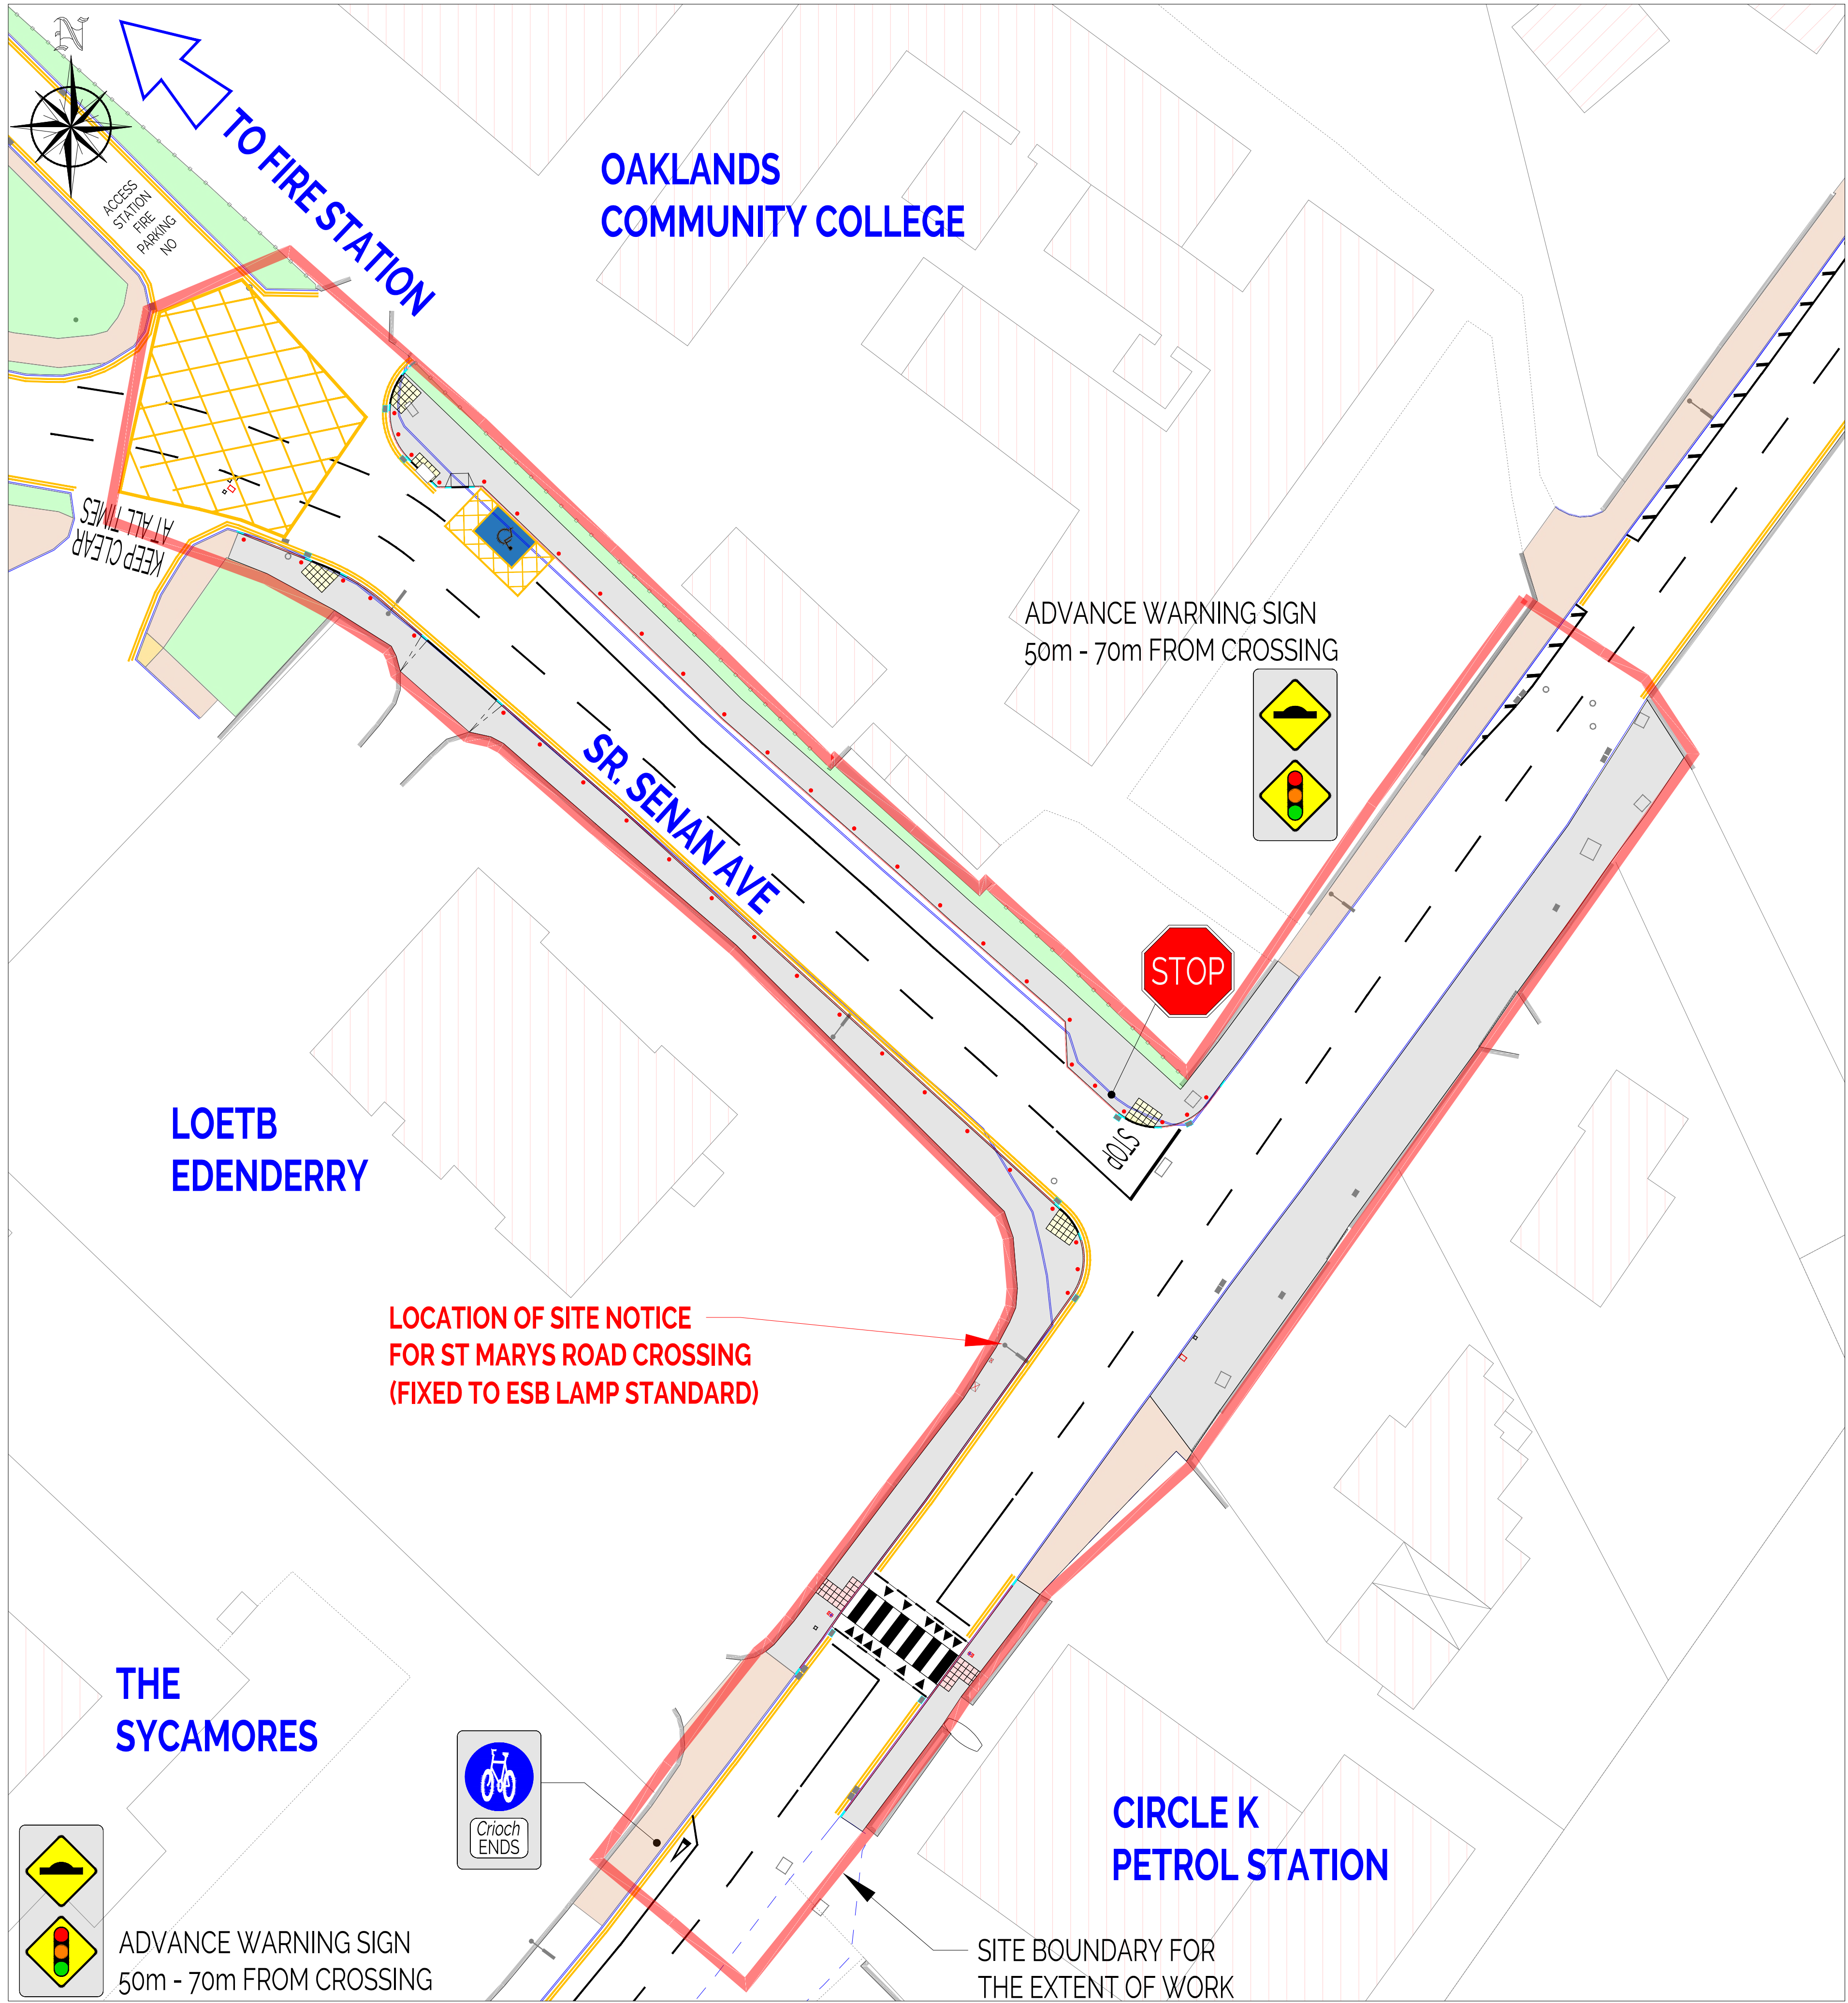

SCOPE OF WORKS:

- THE PROPOSED WORKS WILL INCLUDE THE FOLLOWING:
- REMOVAL OF PATHS/CONSTRUCTION OF FOOTPATHS.
- UPGRADE PEDESTRIAN CROSSING ON R402.
- INSTALLATION OF ASSOCIATED DRAINAGE WORKS.
- INSTALLATION OF ASSOCIATED ROAD MARKINGS.
- INCLUDING ALL ASSOCIATED ACCOMMODATION WORKS.

KEY SYMBOLS:

- EXISTING KERB
- PROPOSED KERB - TAPERS / TRANSITION
- PROPOSED KERB (Ht Varies 0.08m - 0.125m)
- PROPOSED KERB (Ht Varies Dropped for Veh & Ped)
- EXISTING FOOTPATH
- PROPOSED FOOTPATH
- LANDSCAPING
- PROPOSED RED TACTILE
- PROPOSED BUFF TACTILE
- PROPOSED BELISHA BEACON COMMS CHAMBER
- PROPOSED BELISHA BEACON RETENTION SOCKET
- PROPOSED ROAD GULLY
- PROPOSED BOLLARD

STANDARD CONSTRUCTION DETAIL (SCD):

Includes Ordnance Survey Ireland data reproduced under OSI License number 2025/32/CCMA/Offaly County Council.

Unauthorized reproduction infringes Ordnance Survey Ireland and Government of Ireland copyright. Ordnance Survey Ireland, 2025

Taisteal Gníomhach Active Travel Comhairle Chontae Uíbh Fhailí Offaly County Council

Mr. Paul McLoughlin
Director of Services
Transport and Active Travel
Offaly County Council
Áras an Chontae, Tullamore, Co. Offaly.

PROJECT
EDENDERRY THREE No. PEDESTRIAN CROSSING'S ACTIVE TRAVEL SCHEME 2025

TITLE
PEDESTRIAN CROSSING No. 3
ST MARYS ROAD (CIRCLE K)

SCALES 1:1000 @ A1 1:500 @ A3	PROJECT NO B0399007	DRAWING NO OY/25/000X/EMD/006
DATE MAY 2025	DRAWN BY M.W.	CHECKED M.T.