


L6041, The Pass, Kinnitty, Co. Offaly
DIVERSION ROUTE

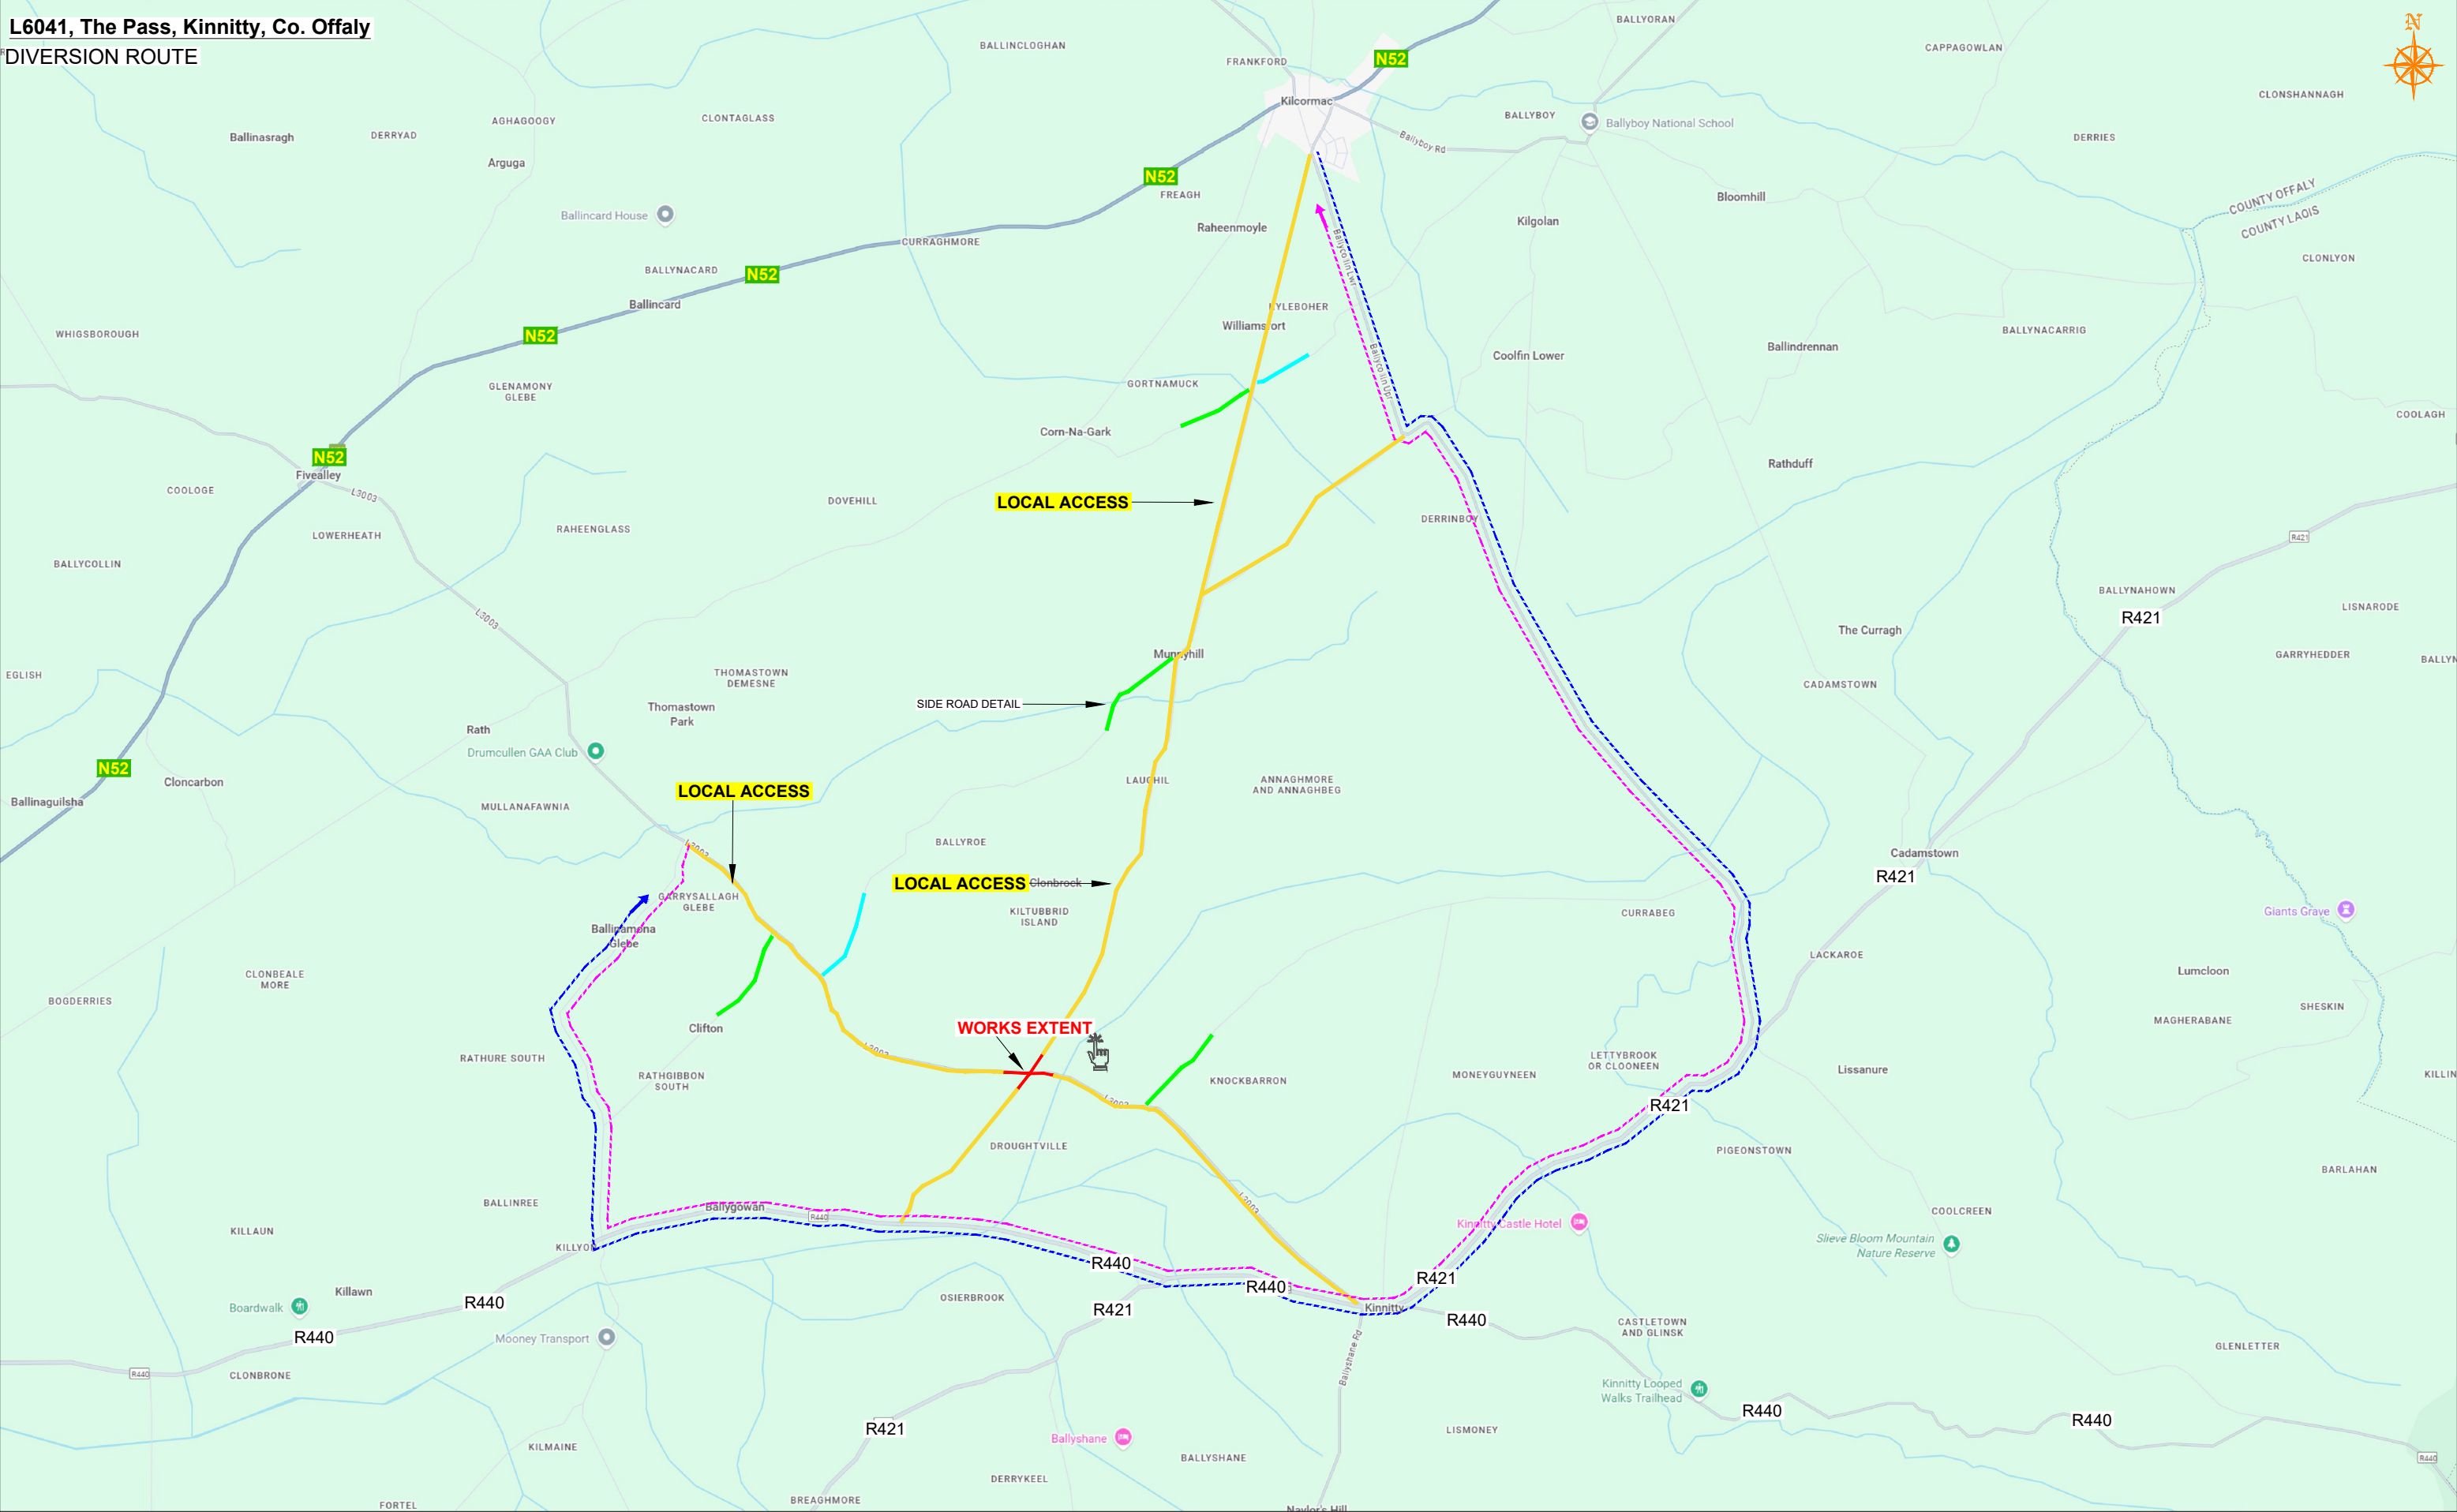



ROAD CONTROL

Copyright Notes:
This drawing is the property of Road Control Services Ltd. The design information contained herein is strictly confidential. This document is not to be used, reproduced, disclosed or circulated in whole or in part without prior written consent.

Road Control Services Ltd, Curryville, Prosperous, Co. Kildare. * info@roadcontrol.ie © 2020

CLIENT



Kilsaran
ideas taking shape

DESIGN PARAMETERS	
Advance Warning Signage	
Sign size	600mm
Sign Visibility	60m
Number of Signs	2
Cumulative Distance	40m
Distance between Advance Warning Signs	20m
Taper	
Lane Taper Rate	N/A
Hard Shoulder Taper Rate	N/A

Speed Limit	60
Road Classification	1(iv) Type B <12hours
Cones	
Cone Height	750mm
Taper Spacing	3m
Longitudinal Spacing	6m
Safety Zones	
Longitudinal	15m
Lateral	0.5m
Lanes	
Lane Width	3.0m

LEGEND

- Local Access
- Diversion Route A
- Diversion Route B
- Side Road
- Side Road

GENERAL NOTES

1) All information contained in this drawing (including digital data) should be checked and verified prior to any stage of construction;

2) All works are to be carried out in accordance with local authority requirements and are to be included in the site-specific safety & health plan;

3) Site inspections and maintenance of the traffic management layout is to be agreed with local authority to ensure the safety and integrity of the design;

4) Contractor to carry out a site risk assessment prior to the installation of any traffic management plan to ensure that conditions reflect those considered for design post submission;

5) Contractor shall be responsible for the provision of ramp access at any change in road surface level where traffic runs on a temporary surface, and for pedestrian/cycle ramps where footpath/cycle-ways have a level discontinuity as per result of the works.

Rev	Date	Details	Drm	Chk	App	Drm	DJ
						Chk	SD
						App	DH
						Date	23-07-2025
						Scale	NTS @A3
						Stage	CONSTRUCTION

Project

L6041, The Pass, Kinnitty, Co. Offaly

Title

TEMPORARY TRAFFIC MANAGEMENT PLAN DIVERSION ROUTE

Drawing No

C25002_26_001

Rev

0