



R445 Clareen, Co. Offaly

DIVERSION ROUTE

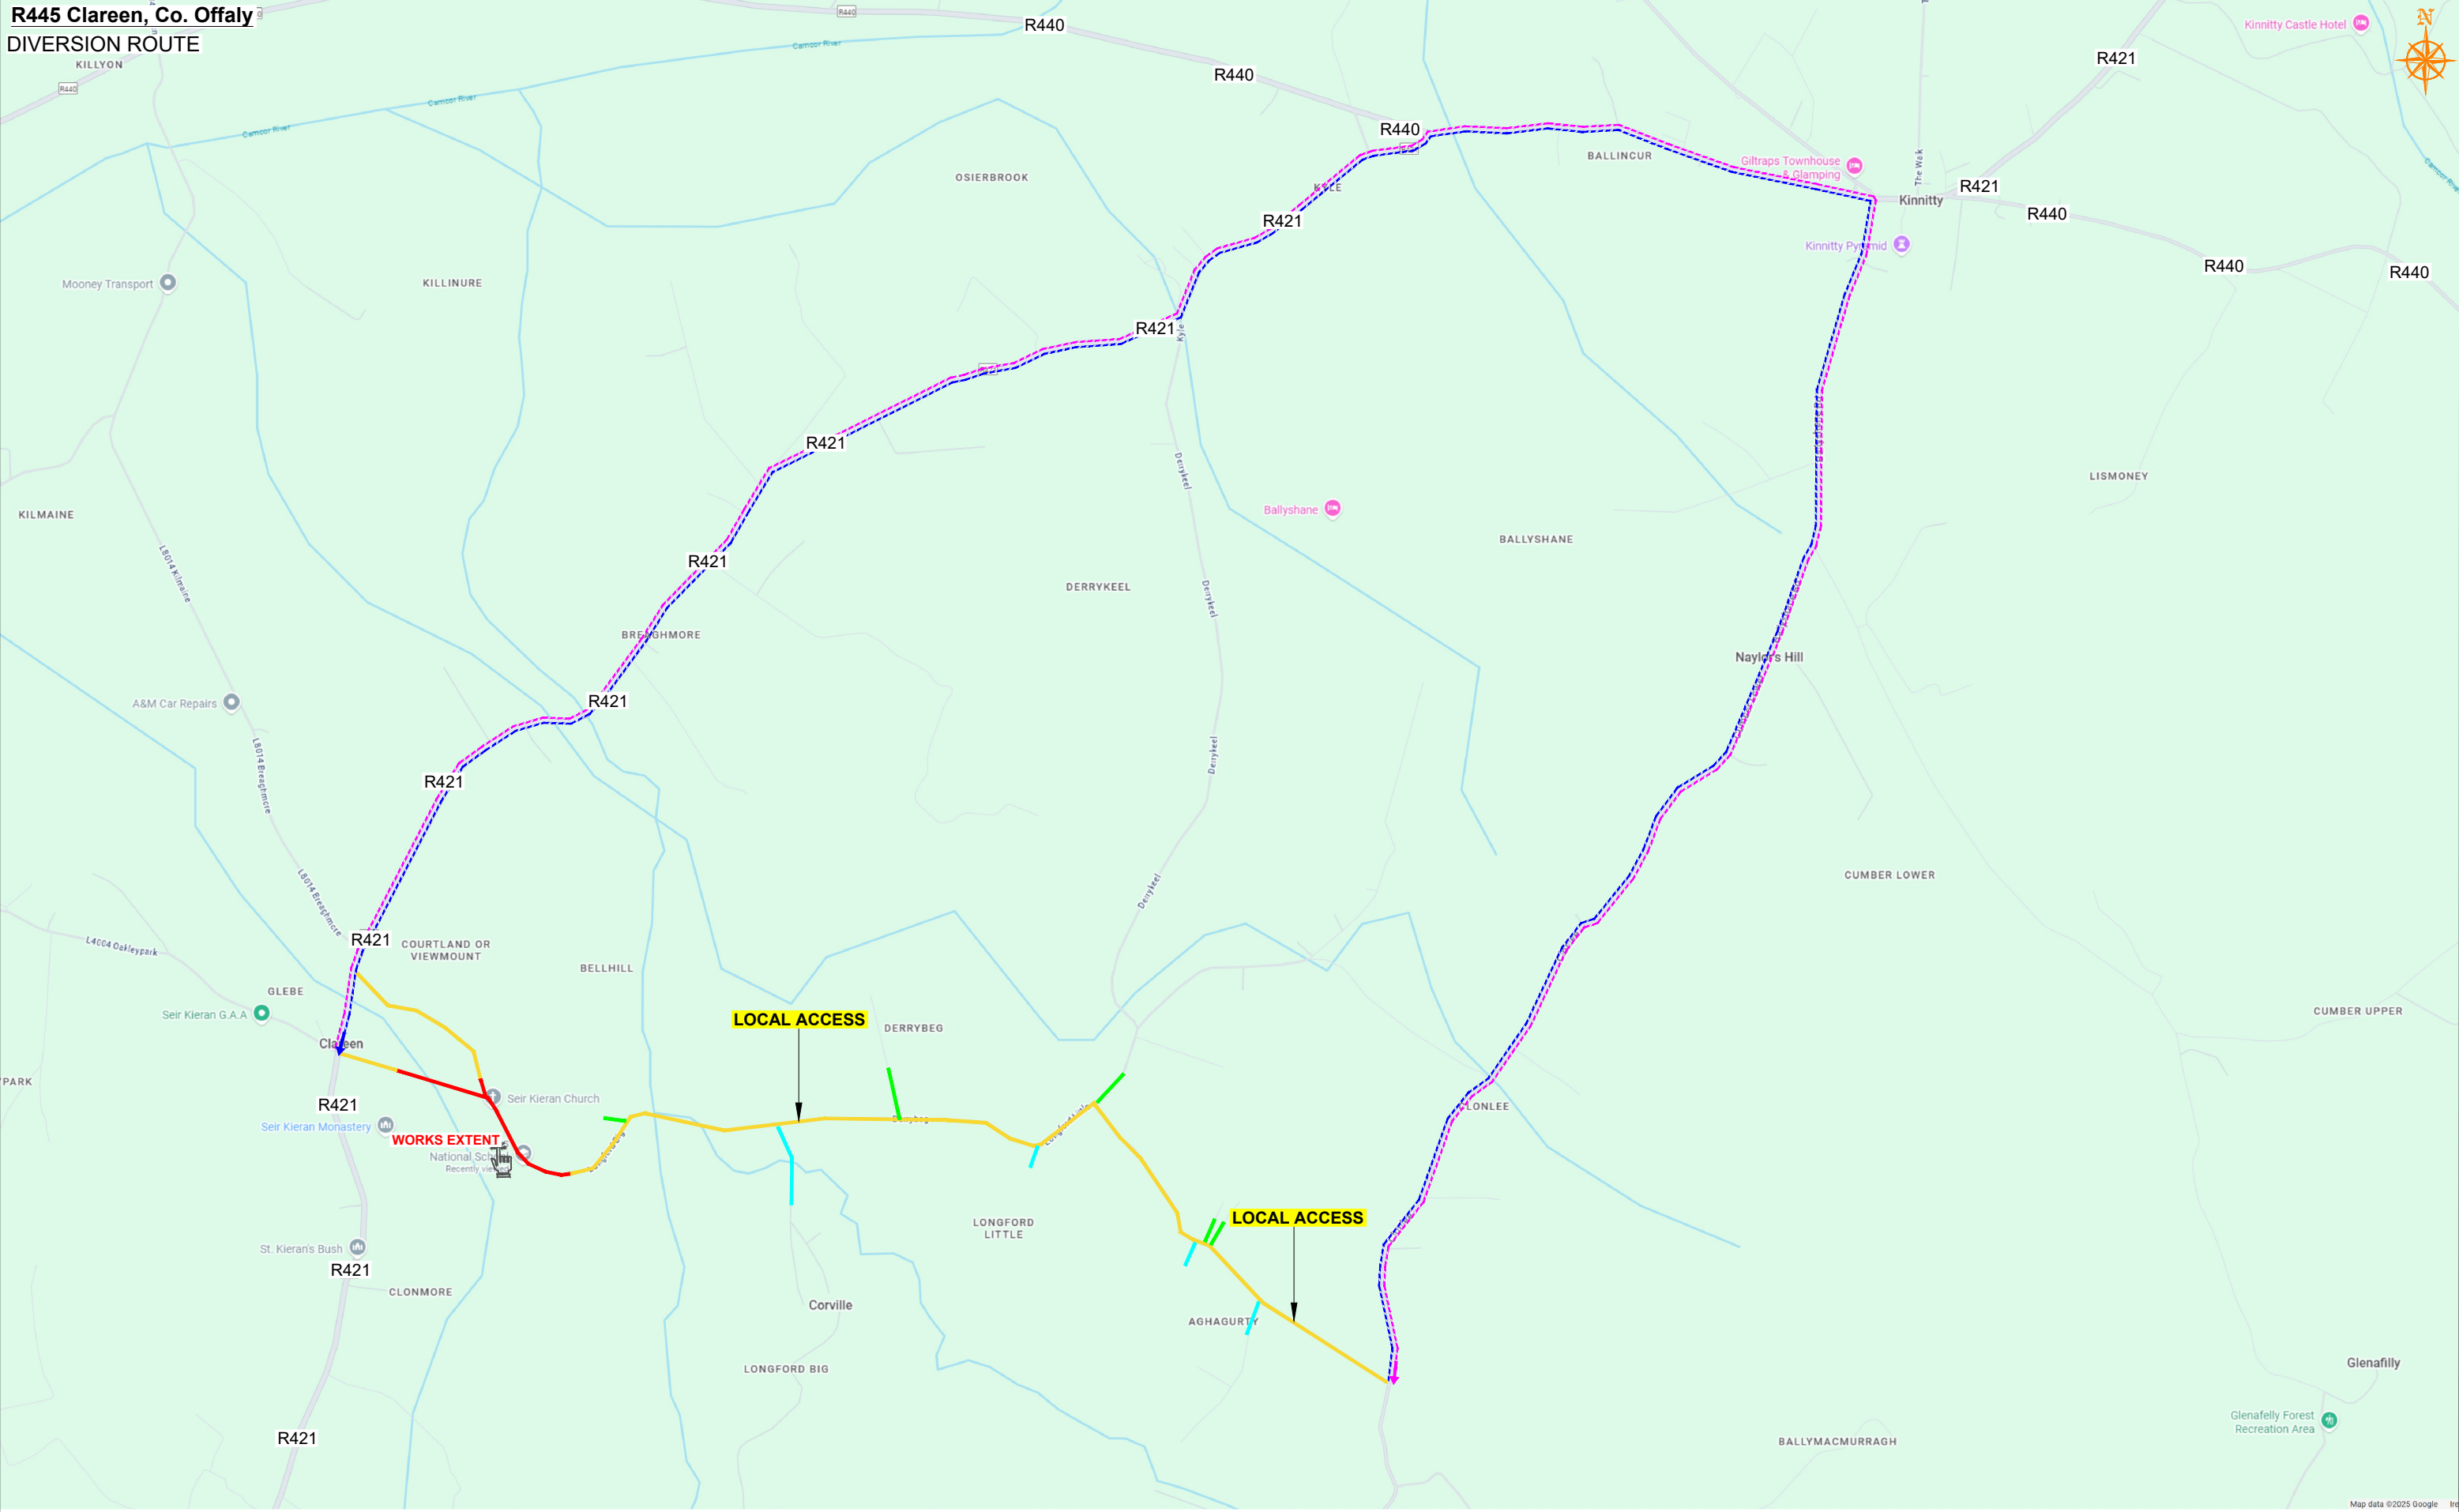




ROAD CONTROL

Copyright Notes:
This drawing is the property of Road Control Services Ltd. The design information contained herein is strictly confidential. This document is not to be used, reproduced, disclosed or circulated in whole or in part without prior written consent.

CLIENT



DESIGN PARAMETERS		Speed Limit	Road Classification
Advance Warning Signage		60	1(iv) Type B <12hours
Sign size	600mm	Cones	
Sign Visibility	60m	Cone Height 750mm	
Number of Signs	2	Taper Spacing 3m	
Cumulative Distance	40m	Longitudinal Spacing 6m	
Distance between Advance Warning Signs	20m	Safety Zones	
Taper		Longitudinal 15m	
Lane Taper Rate	N/A	Lateral 0.5m	
Hard Shoulder Taper Rate		Lanes	
	N/A	Lane Width 3.0m	

LEGEND

- Local Access
- Diversion Route A
- Diversion Route B
- Side Road
- Side Road

GENERAL NOTES

- All information contained in this drawing (including digital data) should be checked and verified prior to any stage of construction;
- All works are to be carried out in accordance with local authority requirements and are to be included in the site-specific safety & health plan;
- Site inspections and maintenance of the traffic management layout is to be agreed with local authority to ensure the safety and integrity of the design;
- Contractor to carry out a site risk assessment prior to the installation of any traffic management plan to ensure that conditions reflect those considered for design post submission;
- Contractor shall be responsible for the provision of ramp access at any change in road surface level where traffic runs on a temporary surface, and for pedestrian/cycle ramps where footpath/cycle-ways have a level discontinuity as per result of the works.

Rev	Date	Details	Drm	Chk	App	Drm	DS
						Chk	SD
						App	DH
						Date	23-07-2025
						Scale	NTS @A3
						Stage	CONSTRUCTION

Project

R445 Clareen, Co. Offaly

Title

TEMPORARY TRAFFIC MANAGEMENT PLAN DIVERSION ROUTE

Drawing No C25002_27_001 **Rev** 0