




OFFALY COUNTY COUNCIL
EDENDERRY MUNICIPAL DISTRICT - TRAFFIC MANAGEMENT PLAN
DIVERSION ROUTE - DERRYIRON

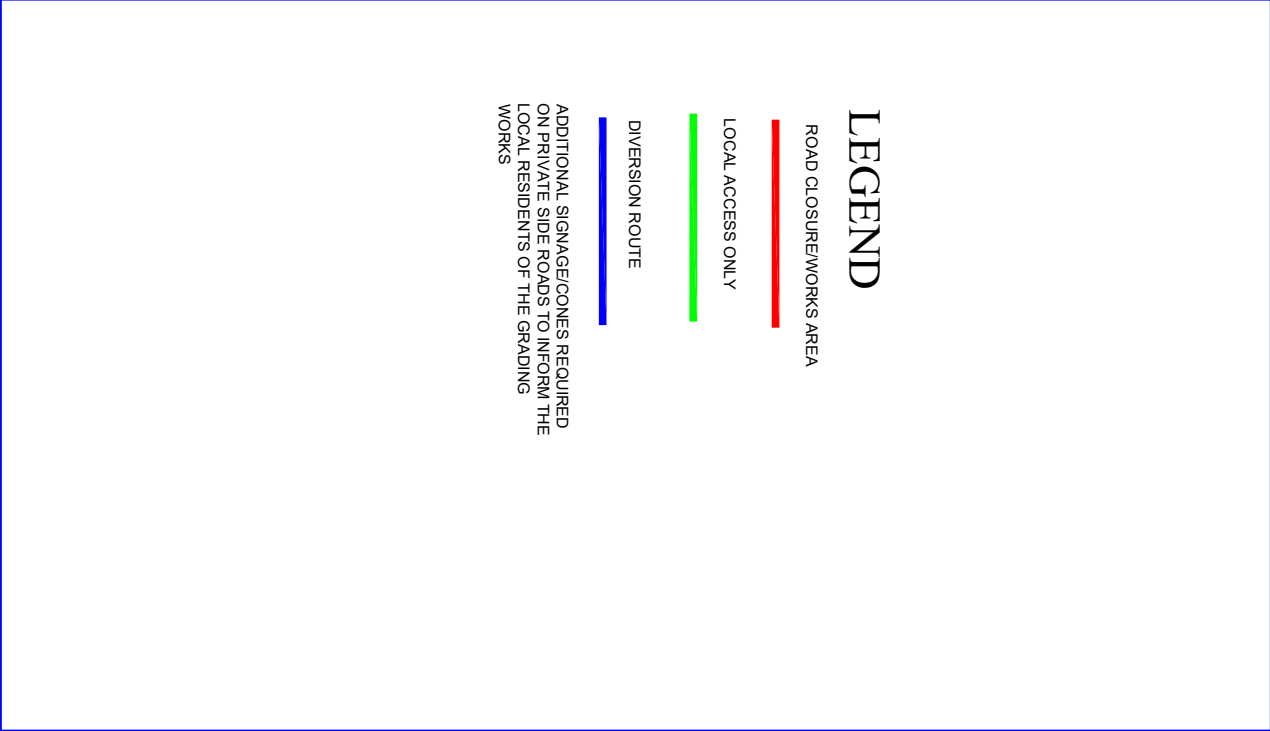

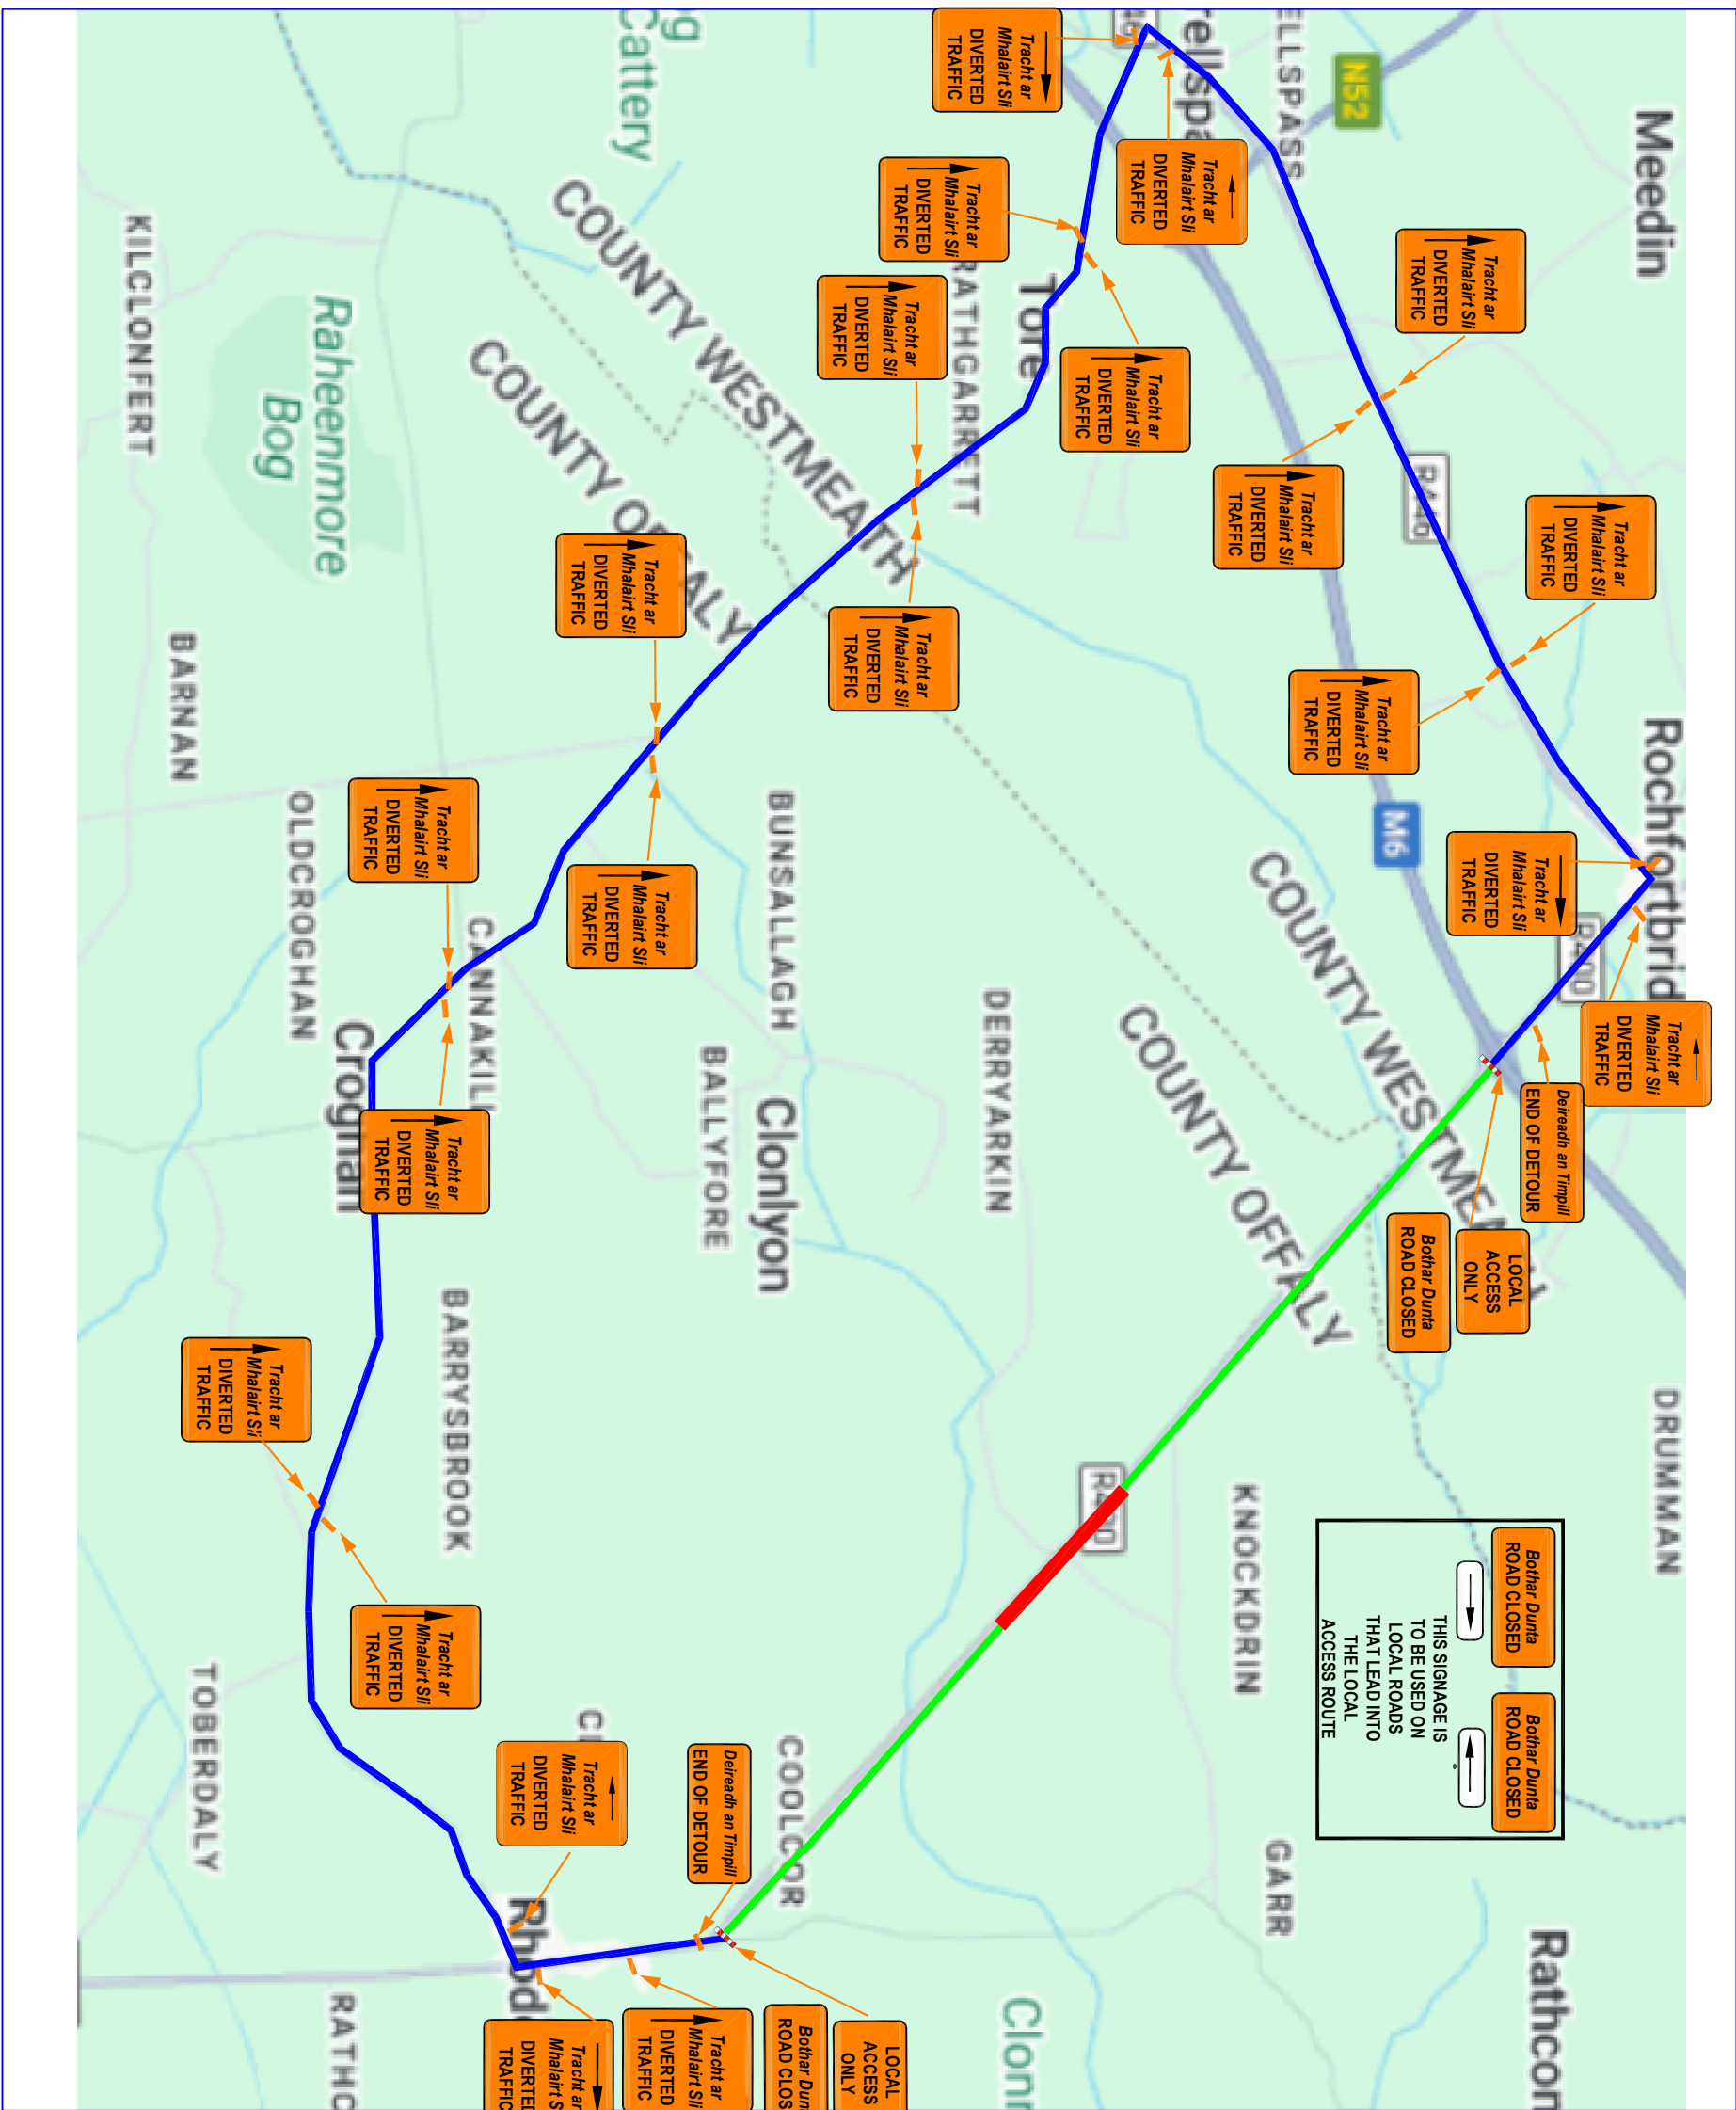

Paul McLoughlin,
Director of Services
Araas an Chiontae,
Charleville Rd., Tullamore.

PROJECT
EDENDERRY MUNICIPAL DISTRICT
TRAFFIC MANAGEMENT PLAN

TITLE
DIVERSION ROUTE DERRYIRON

SCALE
N.T.S.

ROAD NO	PROJECT NO	DRAWING NO
VARIES	END SD	25 111
DATE	DRAWN BY	CHECKED
JULY 2025	D.McG.	E.D.

ADDITIONAL SIGNAGE/CONES REQUIRED ON PRIVATE SIDE ROADS TO INFORM THE LOCAL RESIDENTS OF THE GRADING WORKS