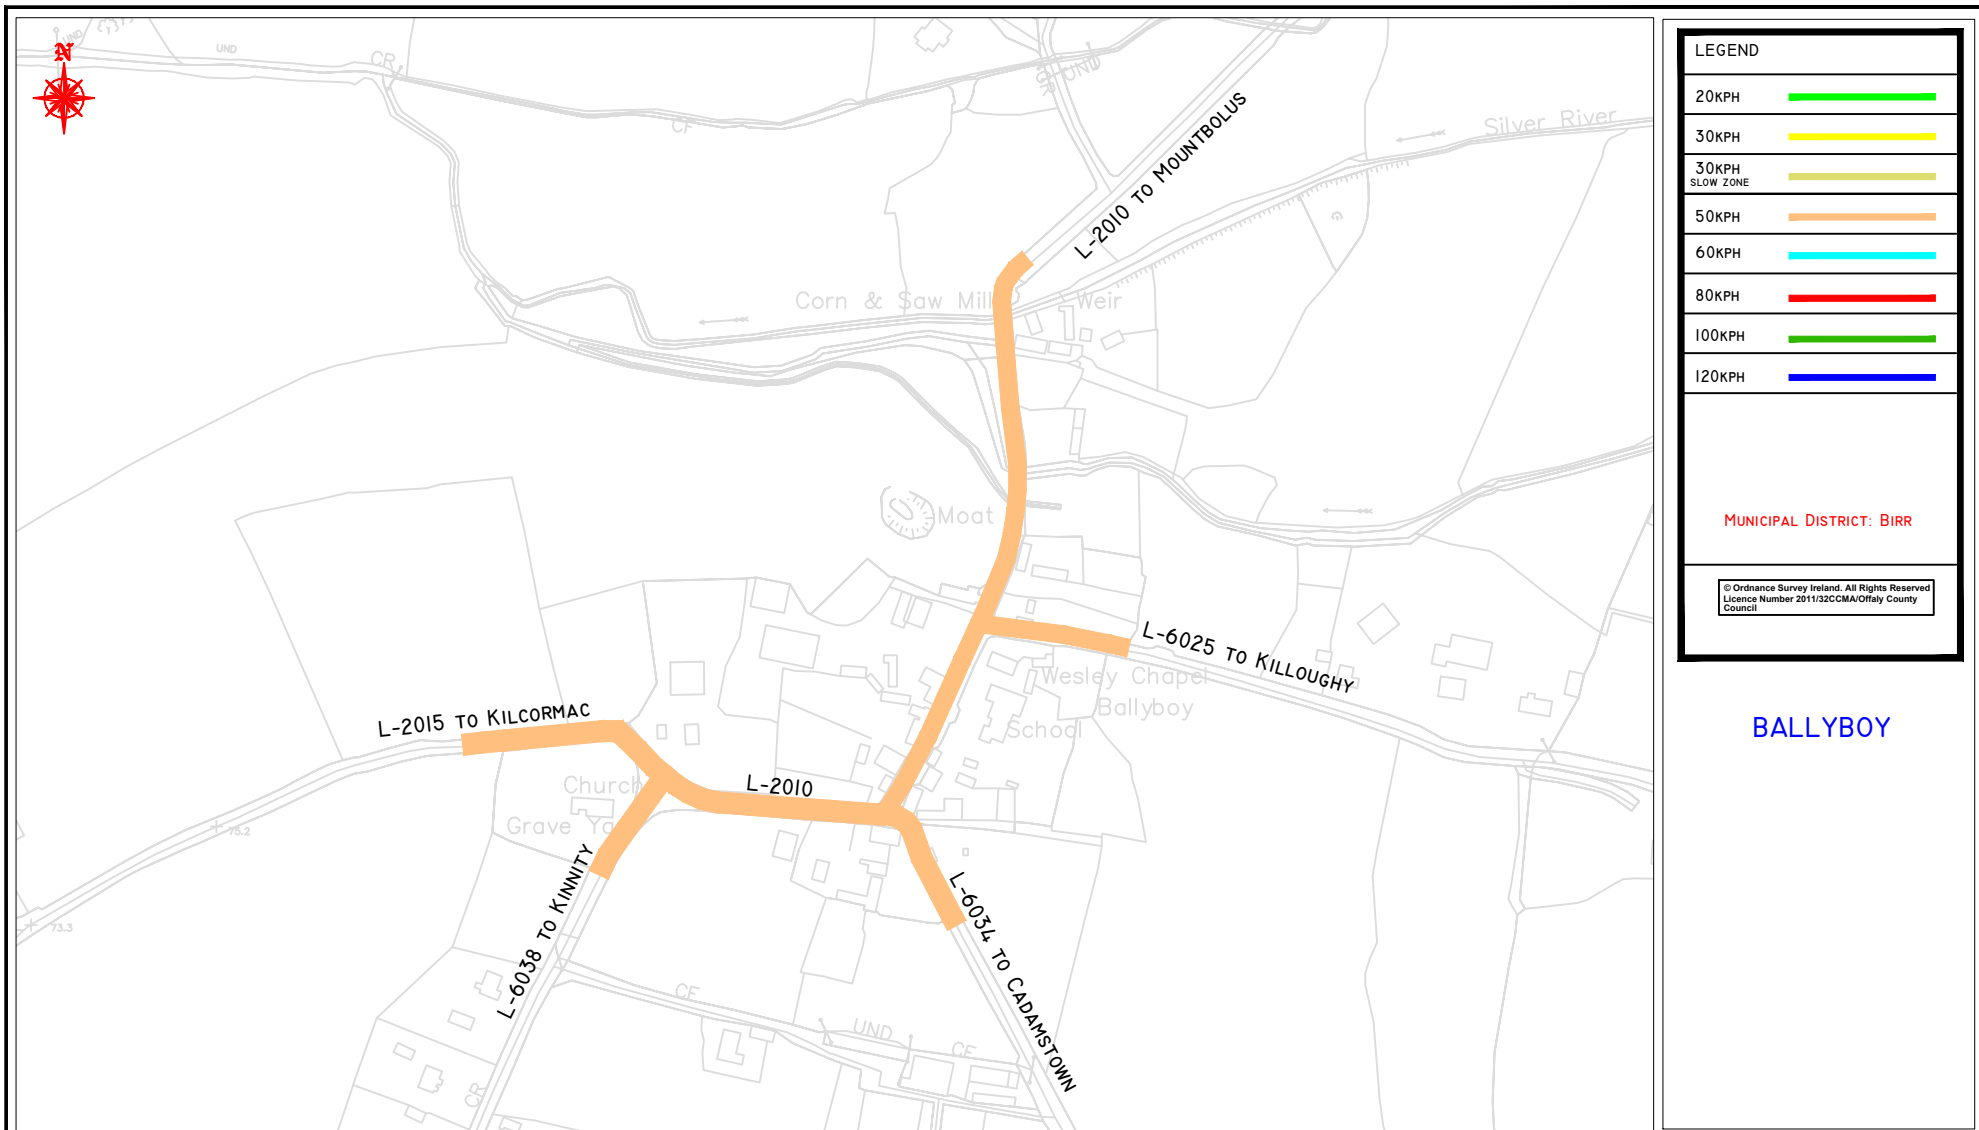


OFFALY COUNTY COUNCIL

Aras an Chontae,
Charleville Rd.,
Tullamore,
Co. Offaly.

Tel: (057) 9346800

Tom Shanahan, C.Eng., F.I.E.I.,
Director of Services

REV	BY	DATE	DESCRIPTION

Project: BALLYBOY			
Component: MAP 3590-D, 3646-B, 3591, 3647			
Title: SPEED LIMITS			
Road No.	L-2021	Project No.	SL-NR24
Drawn:	CM	Scale:	N.T.S.
Checked:		Date:	2024
			004