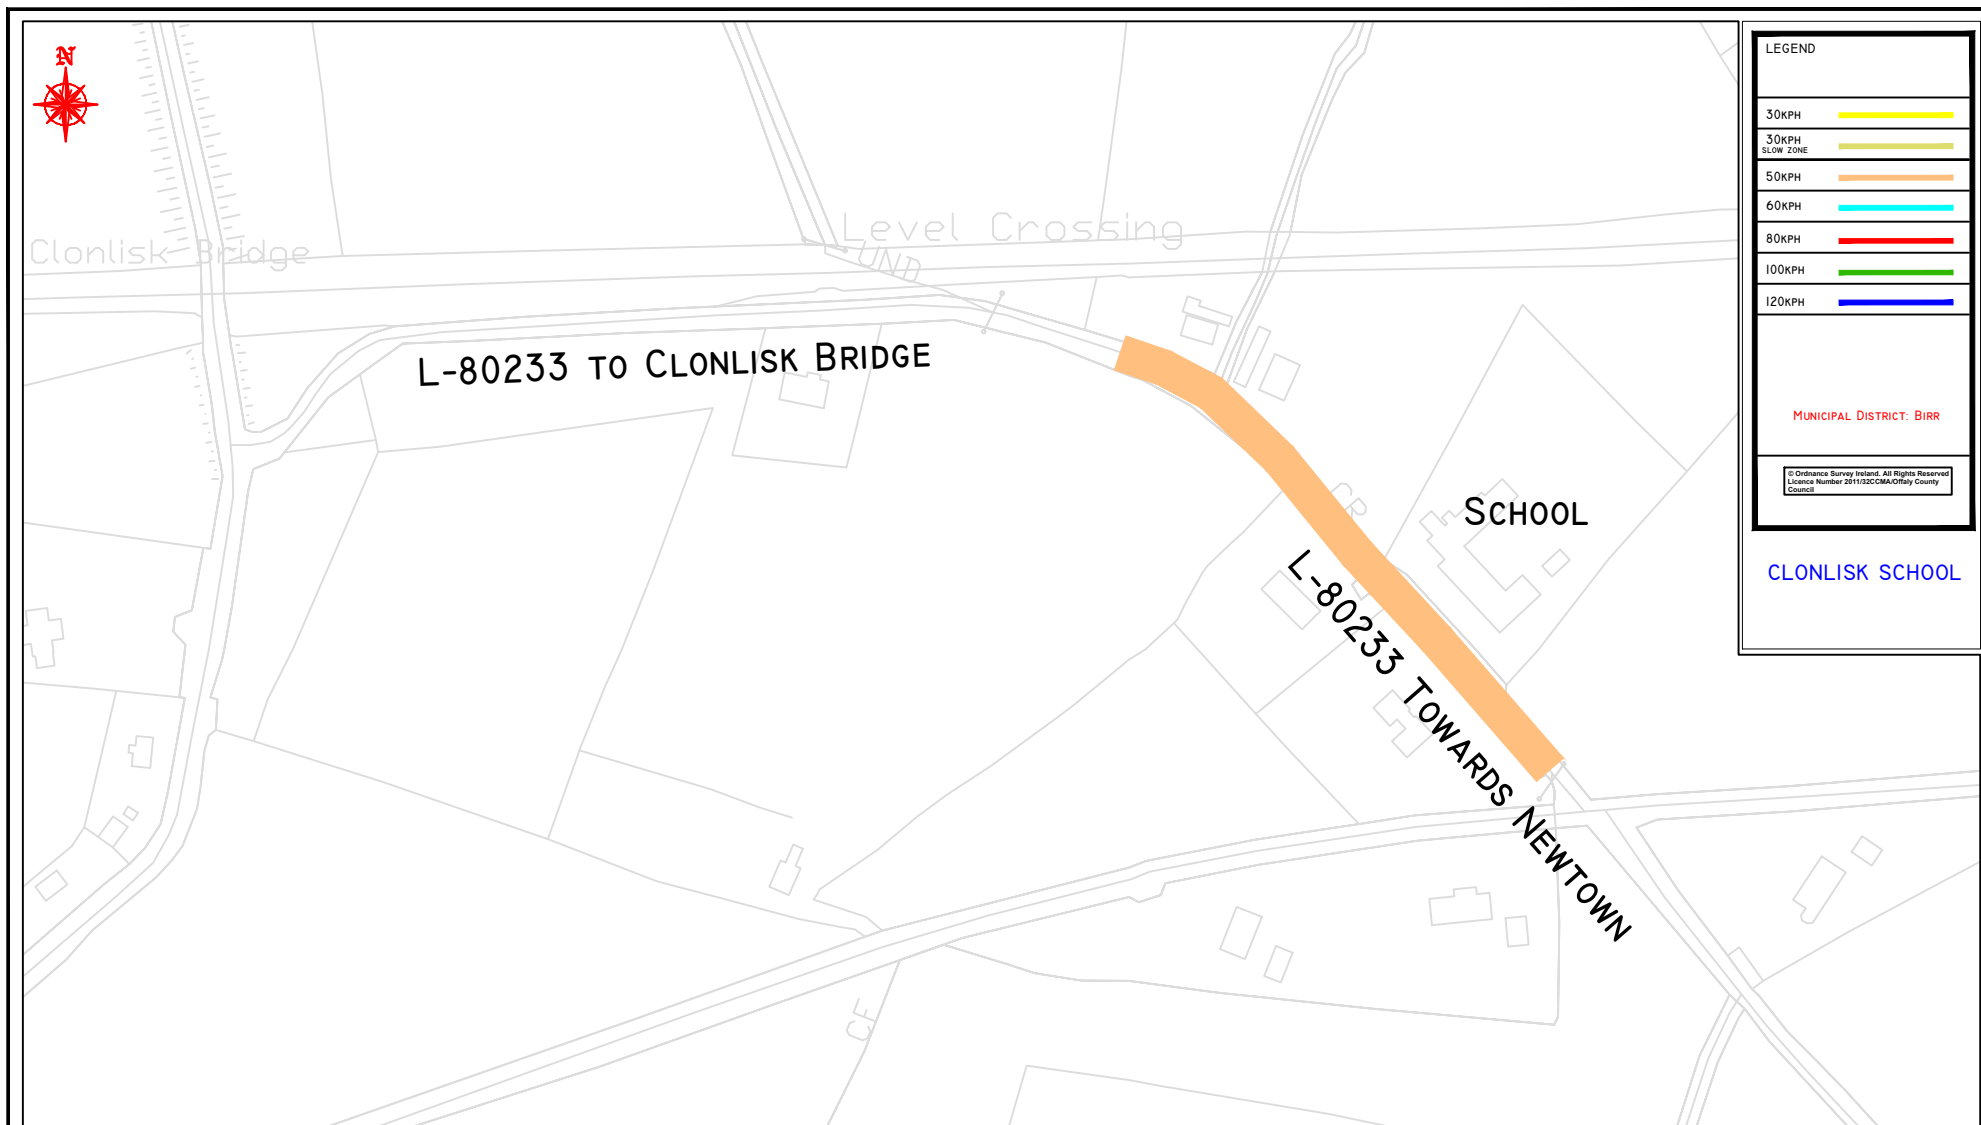


OFFALY COUNTY COUNCIL

Aras an Chontae,
Charleville Rd.,
Tullamore,
Co. Offaly.

Tel: (057) 9346800

Tom Shanahan, C.Eng., F.I.E.I.,
Director of Services

PERIODIC SPEED LIMIT ONLY

Project: CLONLISK SCHOOL

Component: MAP 4107

Title: SPEED LIMITS

Road No. L-80233-I	Project No. SL-NR24	Drawing No:
Drawn: CM	Scale: N.T.S.	026
Checked:	Date: 2024	