


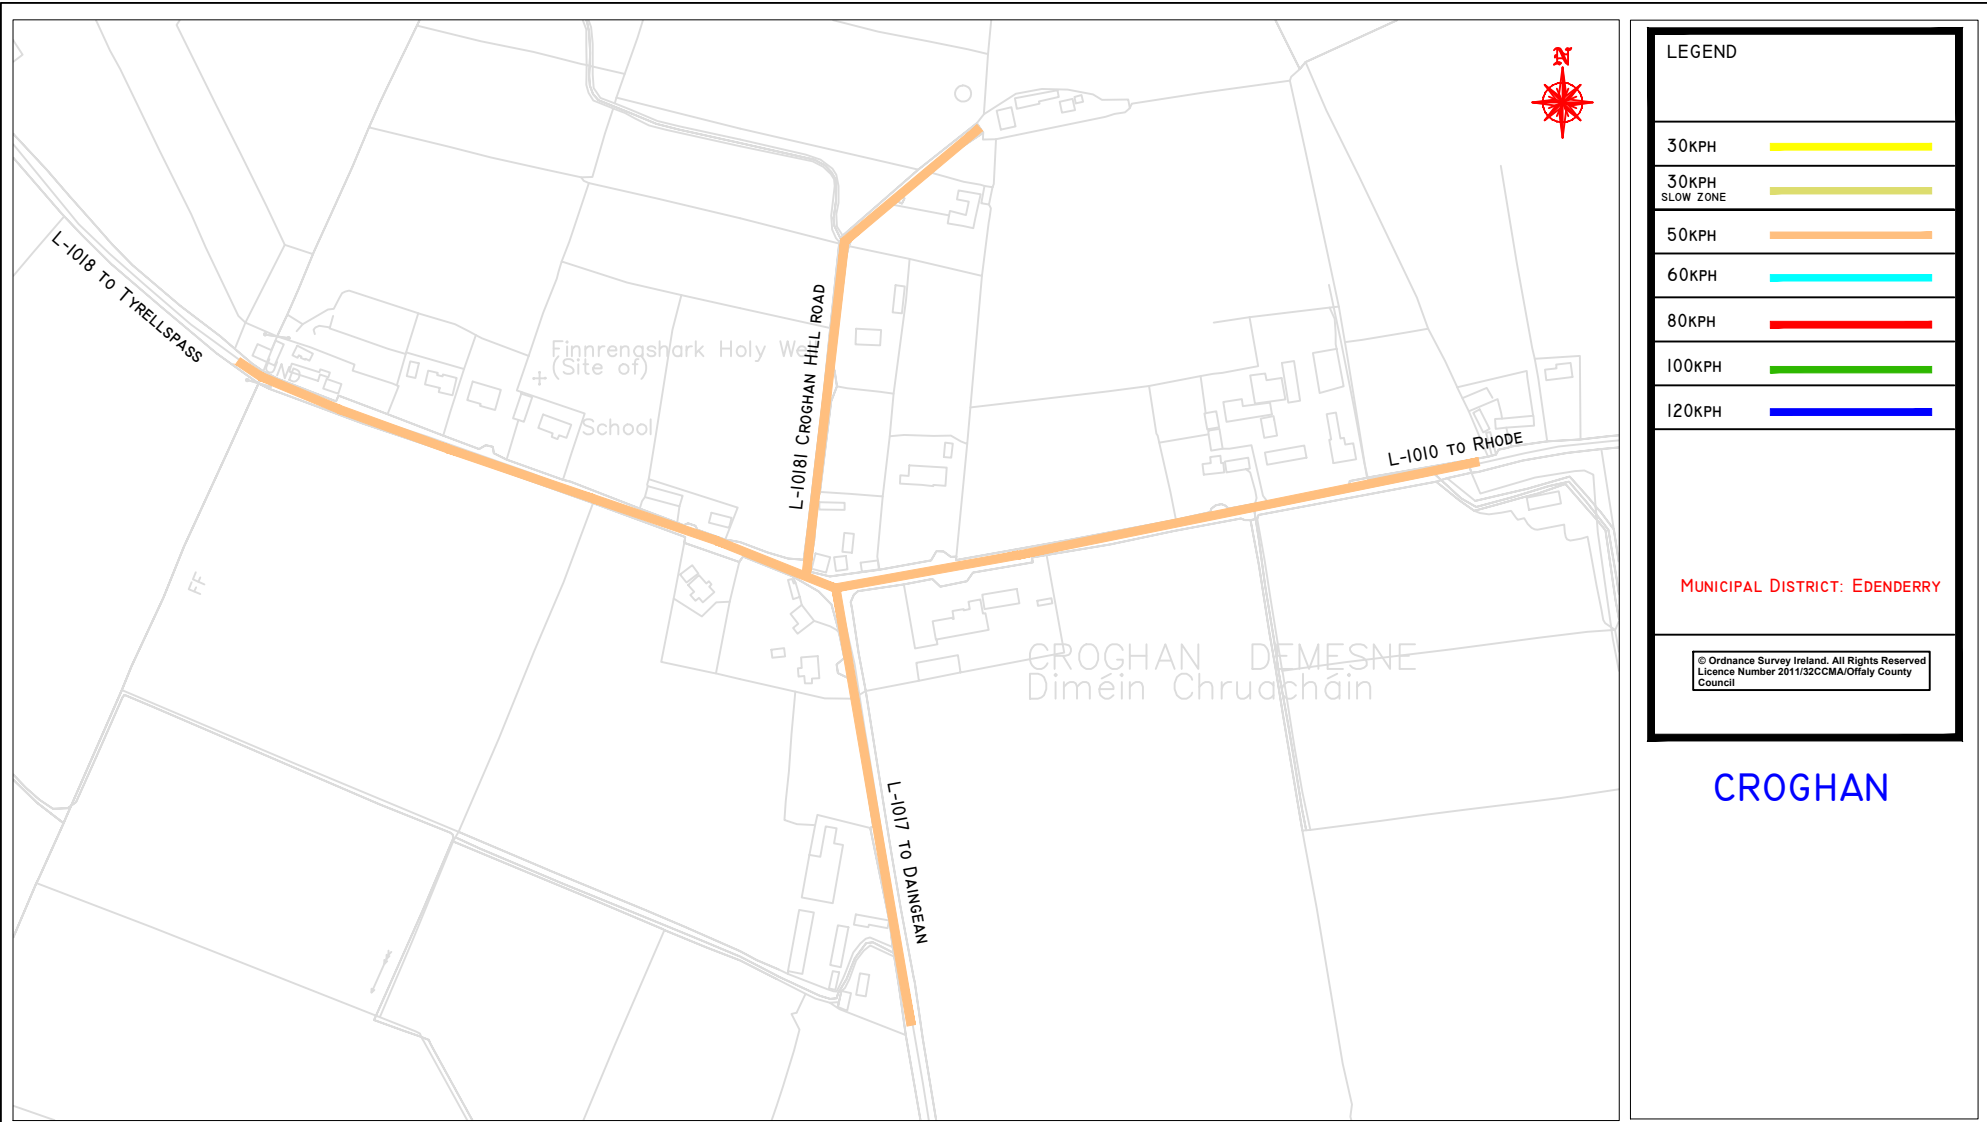

OFFALY COUNTY COUNCIL
Aras an Chontae,
Charleville Rd.,
Tullamore,
Co. Offaly. Tel: (057) 9346800

Tom Shanahan, C.Eng., F.I.E.I.,
Director of Services

REV	BY	DATE	DESCRIPTION

Project: CROGHAN		
Component: SPEED LIMITS		
Title: MAP 3246,3247, 3312		
Road No. L-1019	Project No. SL-NR24	Drawing No: 031
Drawn: CM	Scale: N.T.S.	
Checked:	Date: 2024	