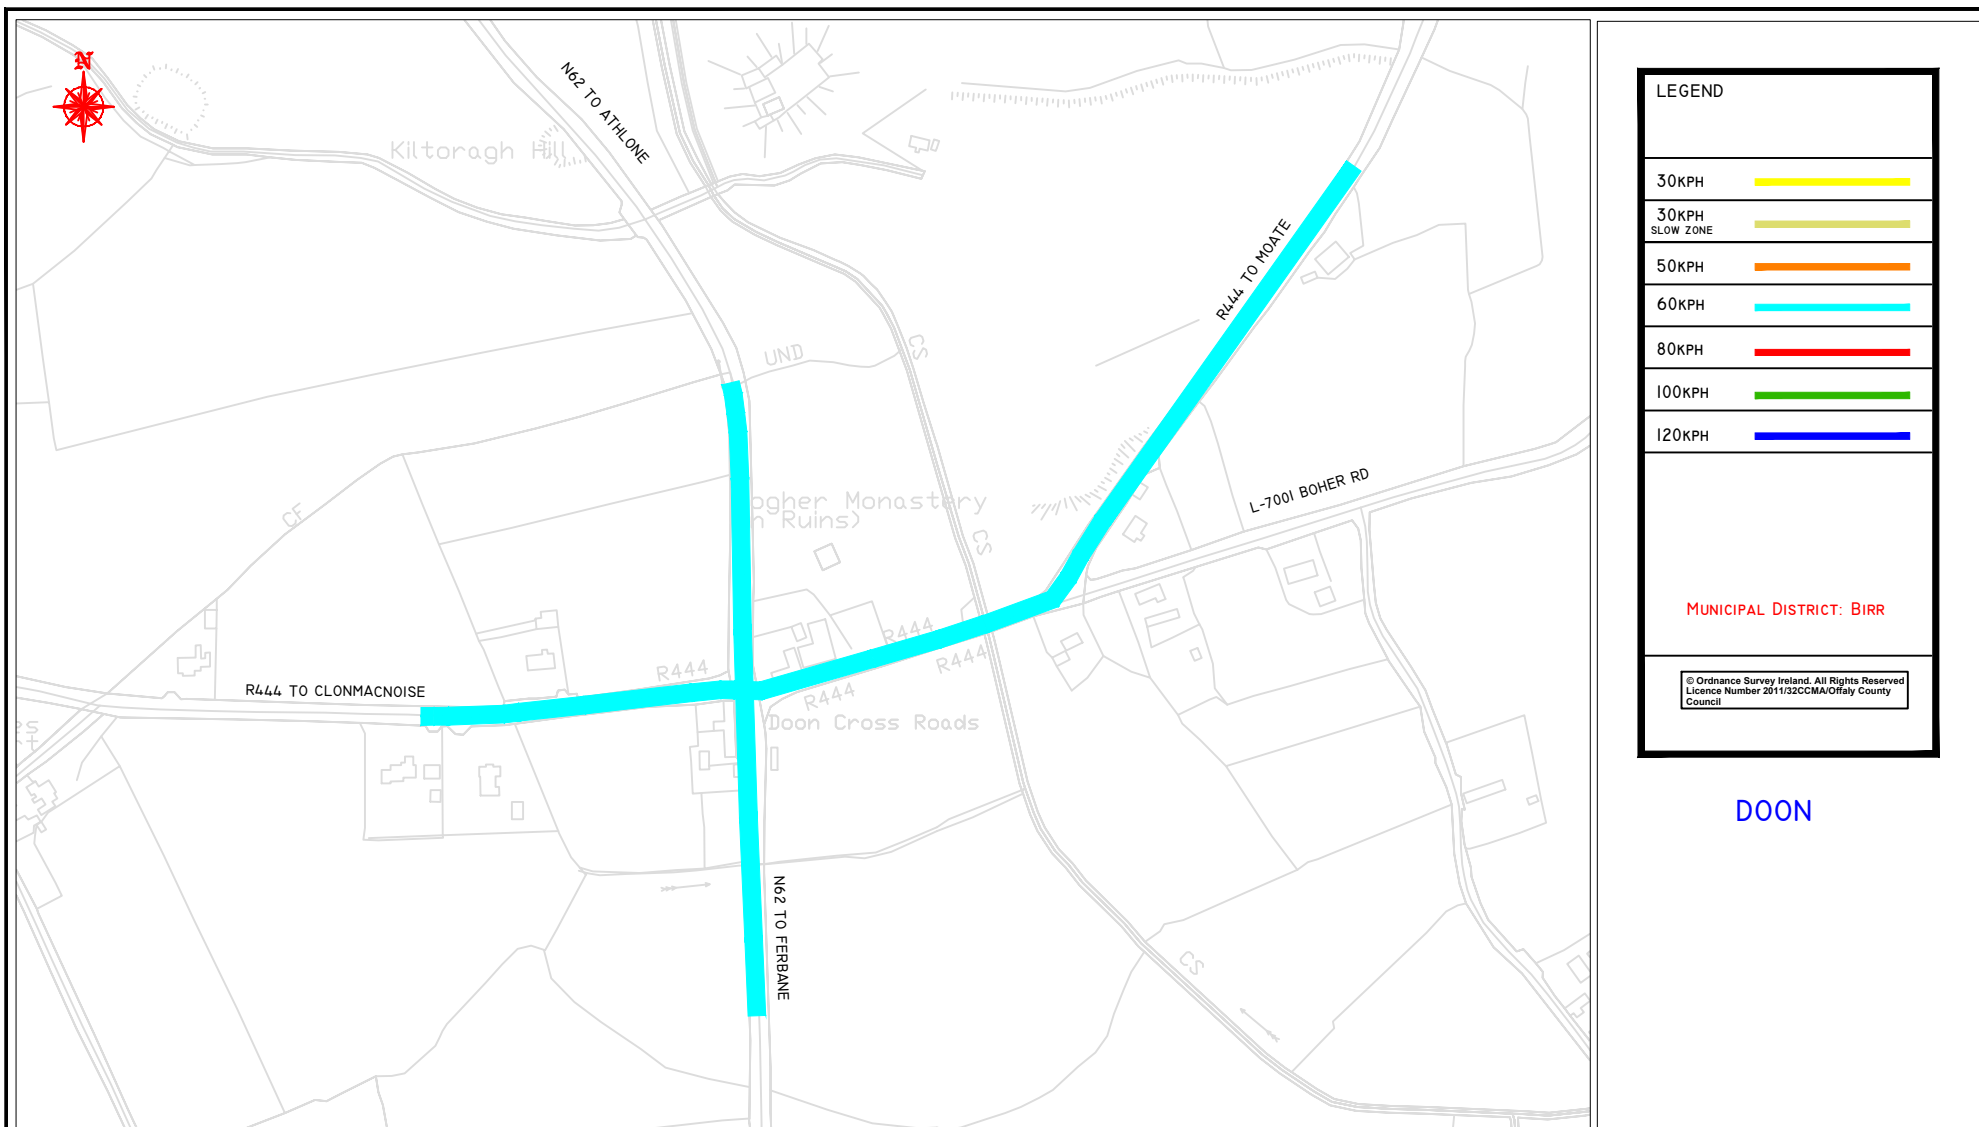


OFFALY COUNTY COUNCIL

Aras an Chontae,
Charleville Rd.,
Tullamore,
Co. Offaly.

Tel: (057) 9346800

Tom Shanahan, C.Eng., F.I.E.I.,
Director of Services

REV	BY	DATE	DESCRIPTION

Project: DOON		
Component: MAP 3302,3303		
Title: SPEED LIMITS		
Road No. N62	Project No. SL-NR24	Drawing No: 034
Drawn: CM	Scale: N.T.S.	
Checked:	Date: 2024	