


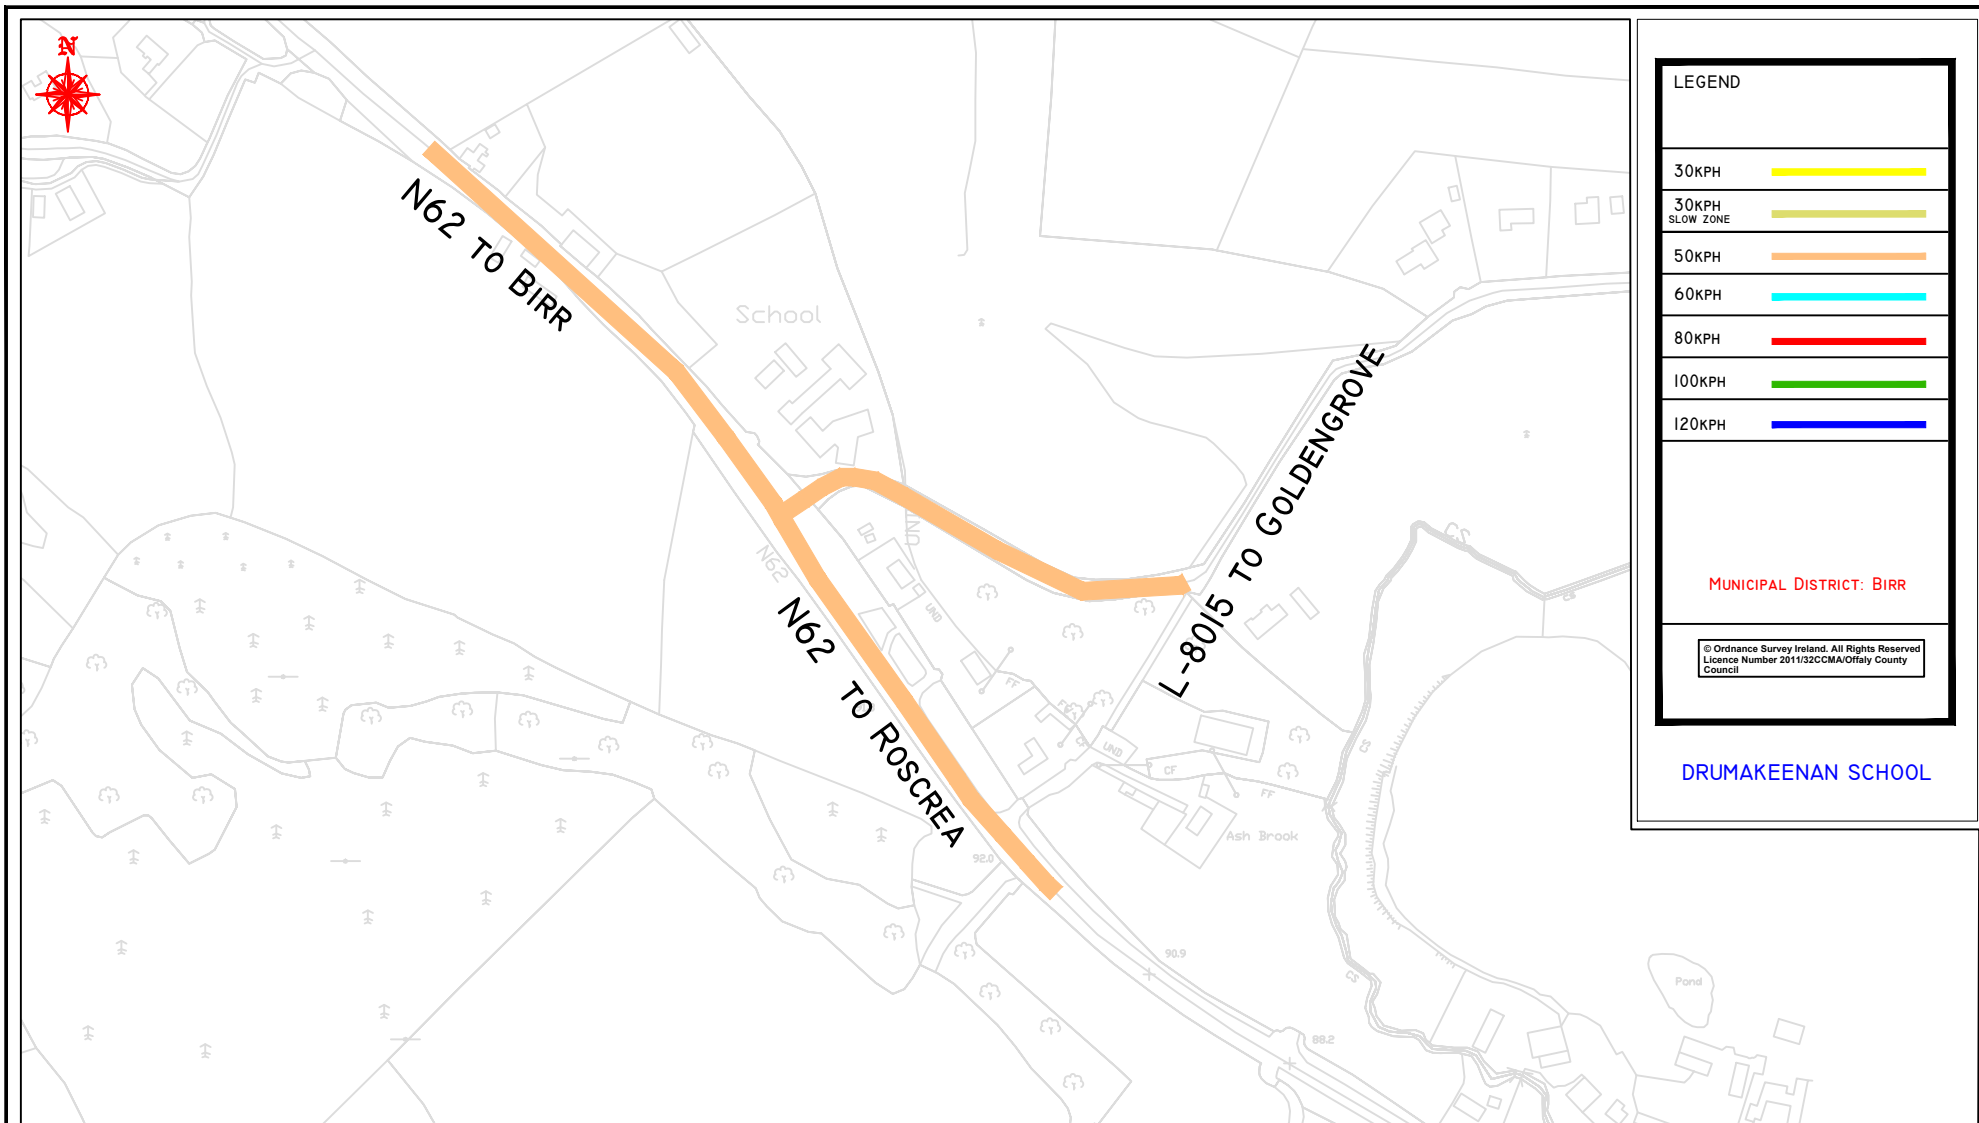

OFFALY COUNTY COUNCIL

Aras an Chontae,
Charleville Rd.,
Tullamore,
Co. Offaly.

Tel: (057) 9346800

Tom Shanahan, C.Eng., F.I.E.I.,
Director of Services

PERIODIC SPEED LIMIT ONLY

Project: DRUMAKEENAN SCHOOL

Component: MAP 4049, 4049-D

Title: SPEED LIMITS

Road No. N62	Project No. SL-NR24	Drawing No:
Drawn: CM	Scale: N.T.S.	035
Checked:	Date: 2024	