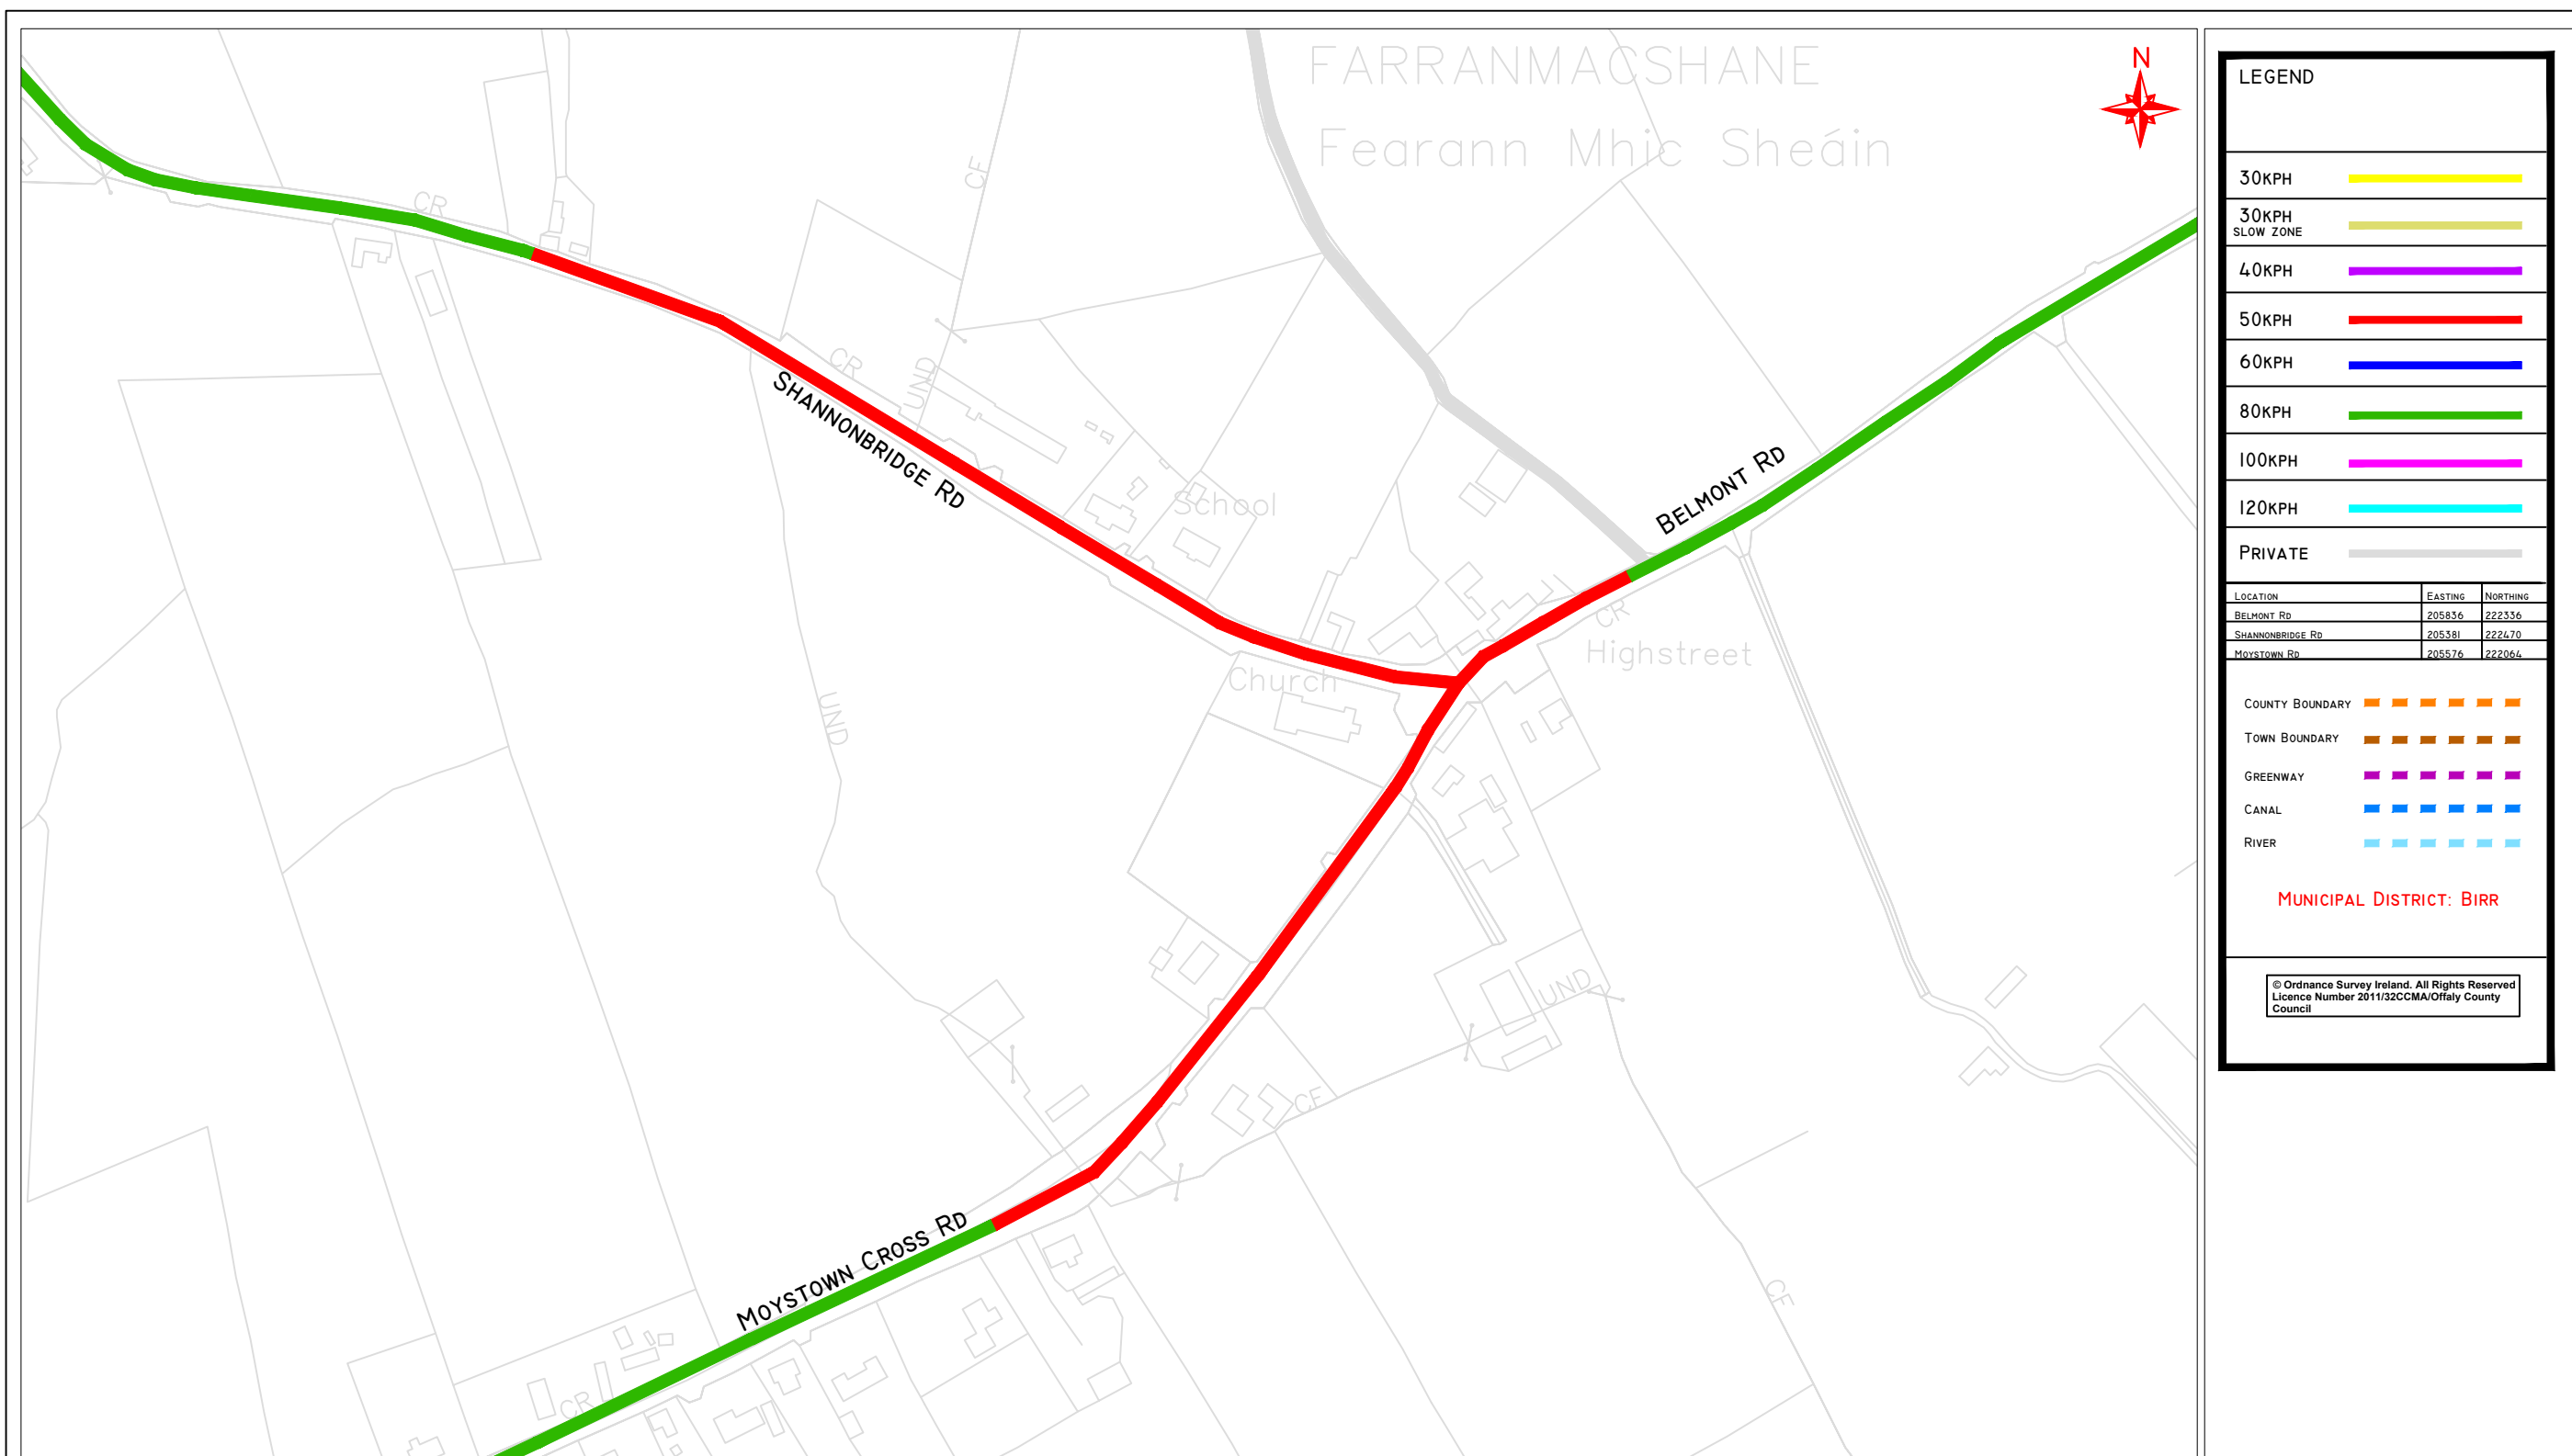


OFFALY COUNTY COUNCIL

Aras an Chontae,
Charleville Rd.,
Tullamore,
Co. Offaly.

Tel: (057) 9346800

Tom Shanahan, C.Eng., F.I.E.I.,
Director of Services

REV	BY	DATE	DESCRIPTION

Project: HIGHSTREET

Component:

Title: SPEED LIMITS

Road No. L-3009

Project No. SL004

Drawing No:

Drawn: CM

Scale: NTS

044

Checked:

Date: 2023