


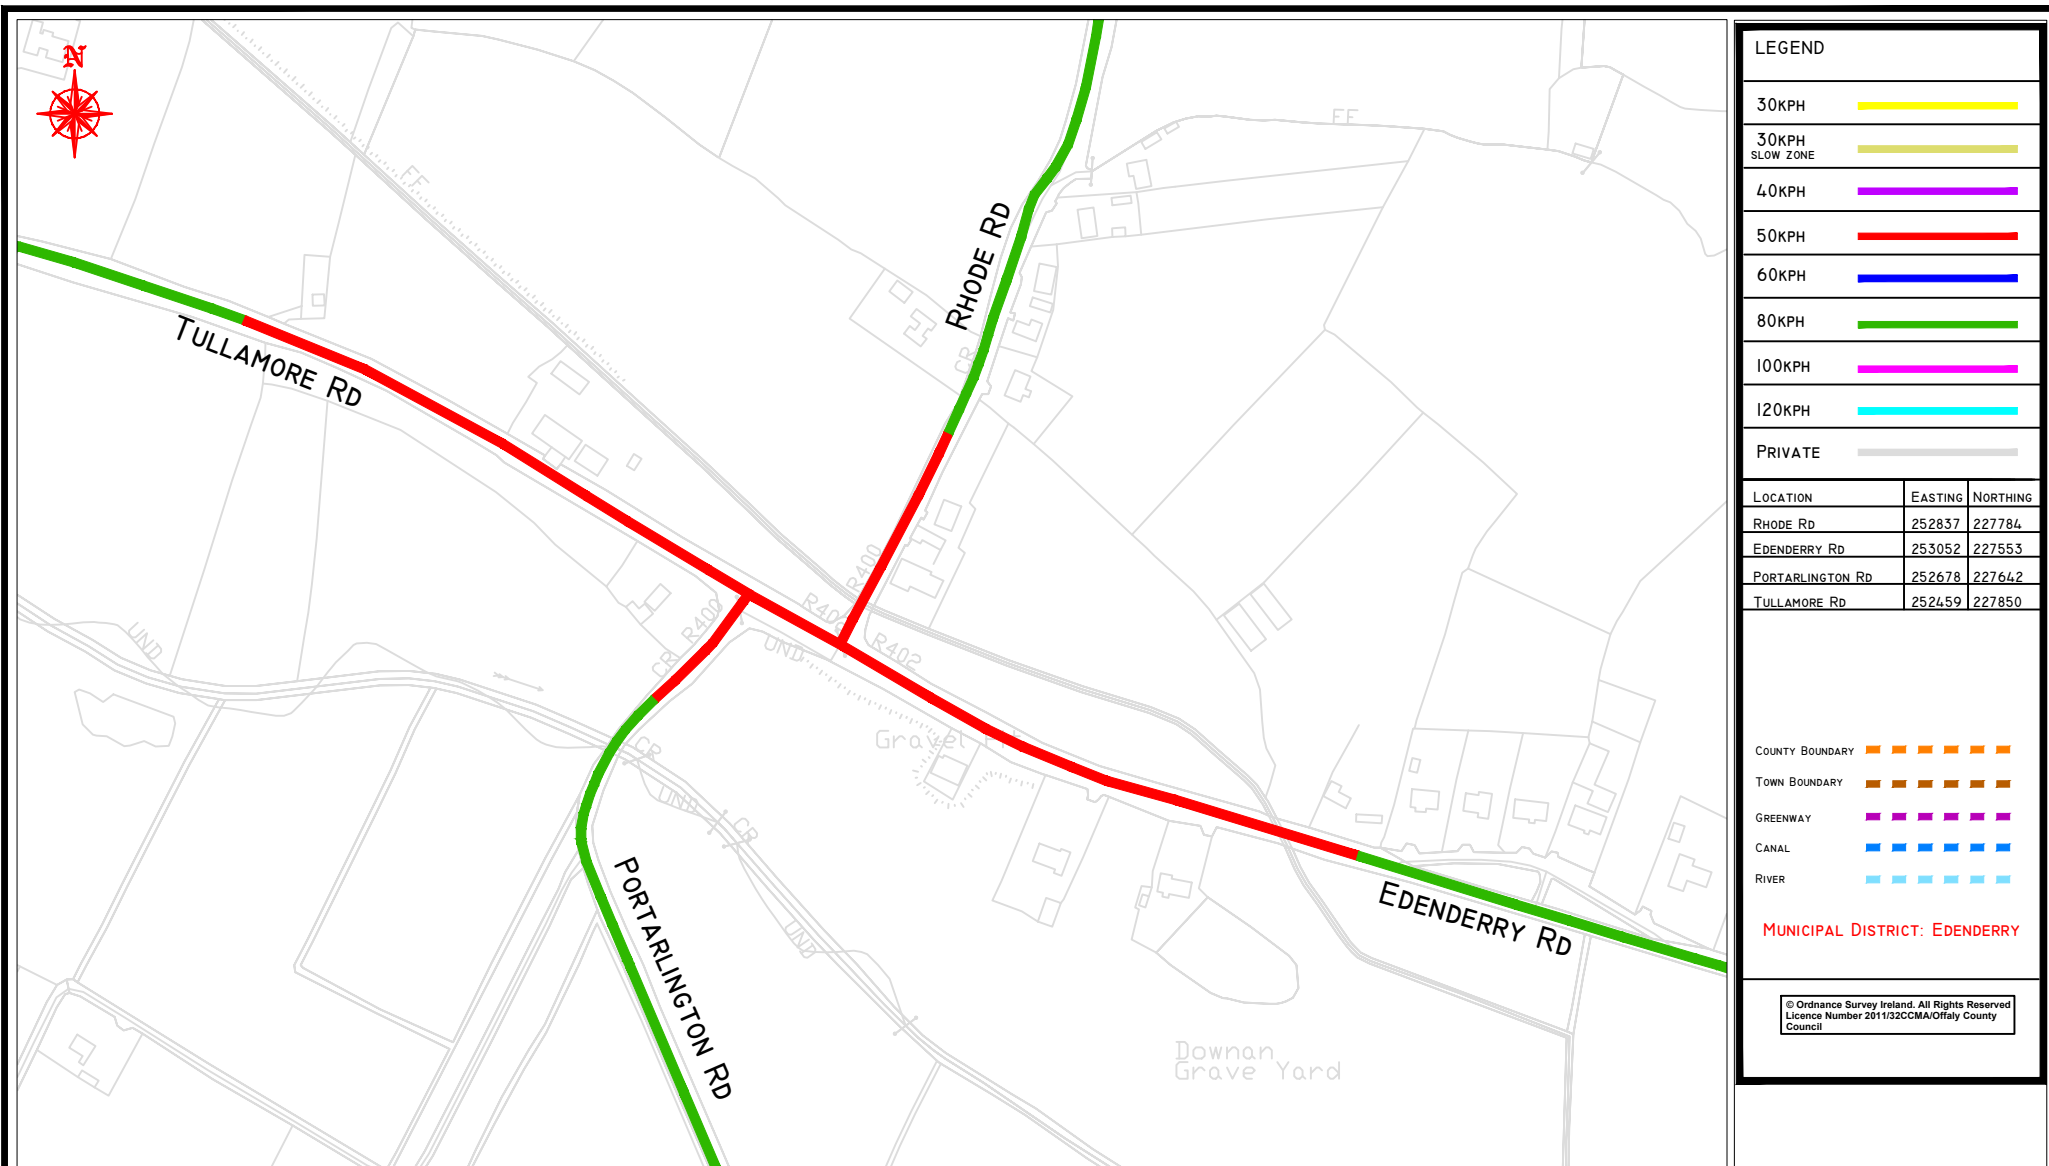

OFFALY COUNTY COUNCIL

Aras an Chontae,
Charleville Rd.,
Tullamore,
Co. Offaly.

Tel: (057) 9346800

Tom Shanahan, C.Eng., F.I.E.I.,
Director of Services

REV	BY	DATE	DESCRIPTION

Project: SPEED LIMIT LOCATIONS

Component: MAP 3375, 3376

Title: MOUNT LUCAS

Road No. R402

Project No. SL004

Drawn: CM

Scale: NTS

Checked:

Date: 2023

Drawing No:

057