




**LEGEND**

Roadway	
Grass Margins	
Headstone Area	
Footpaths	

**Size of Plots**

One grave space	2.75m x 1.25m
Two grave spaces	2.75m x 2.50m
Three grave spaces	2.75m x 3.75m
Roadway Width	2.50m
Width of paths	1.80m
Width of headstone slab	1.0m
Number of Graves	401

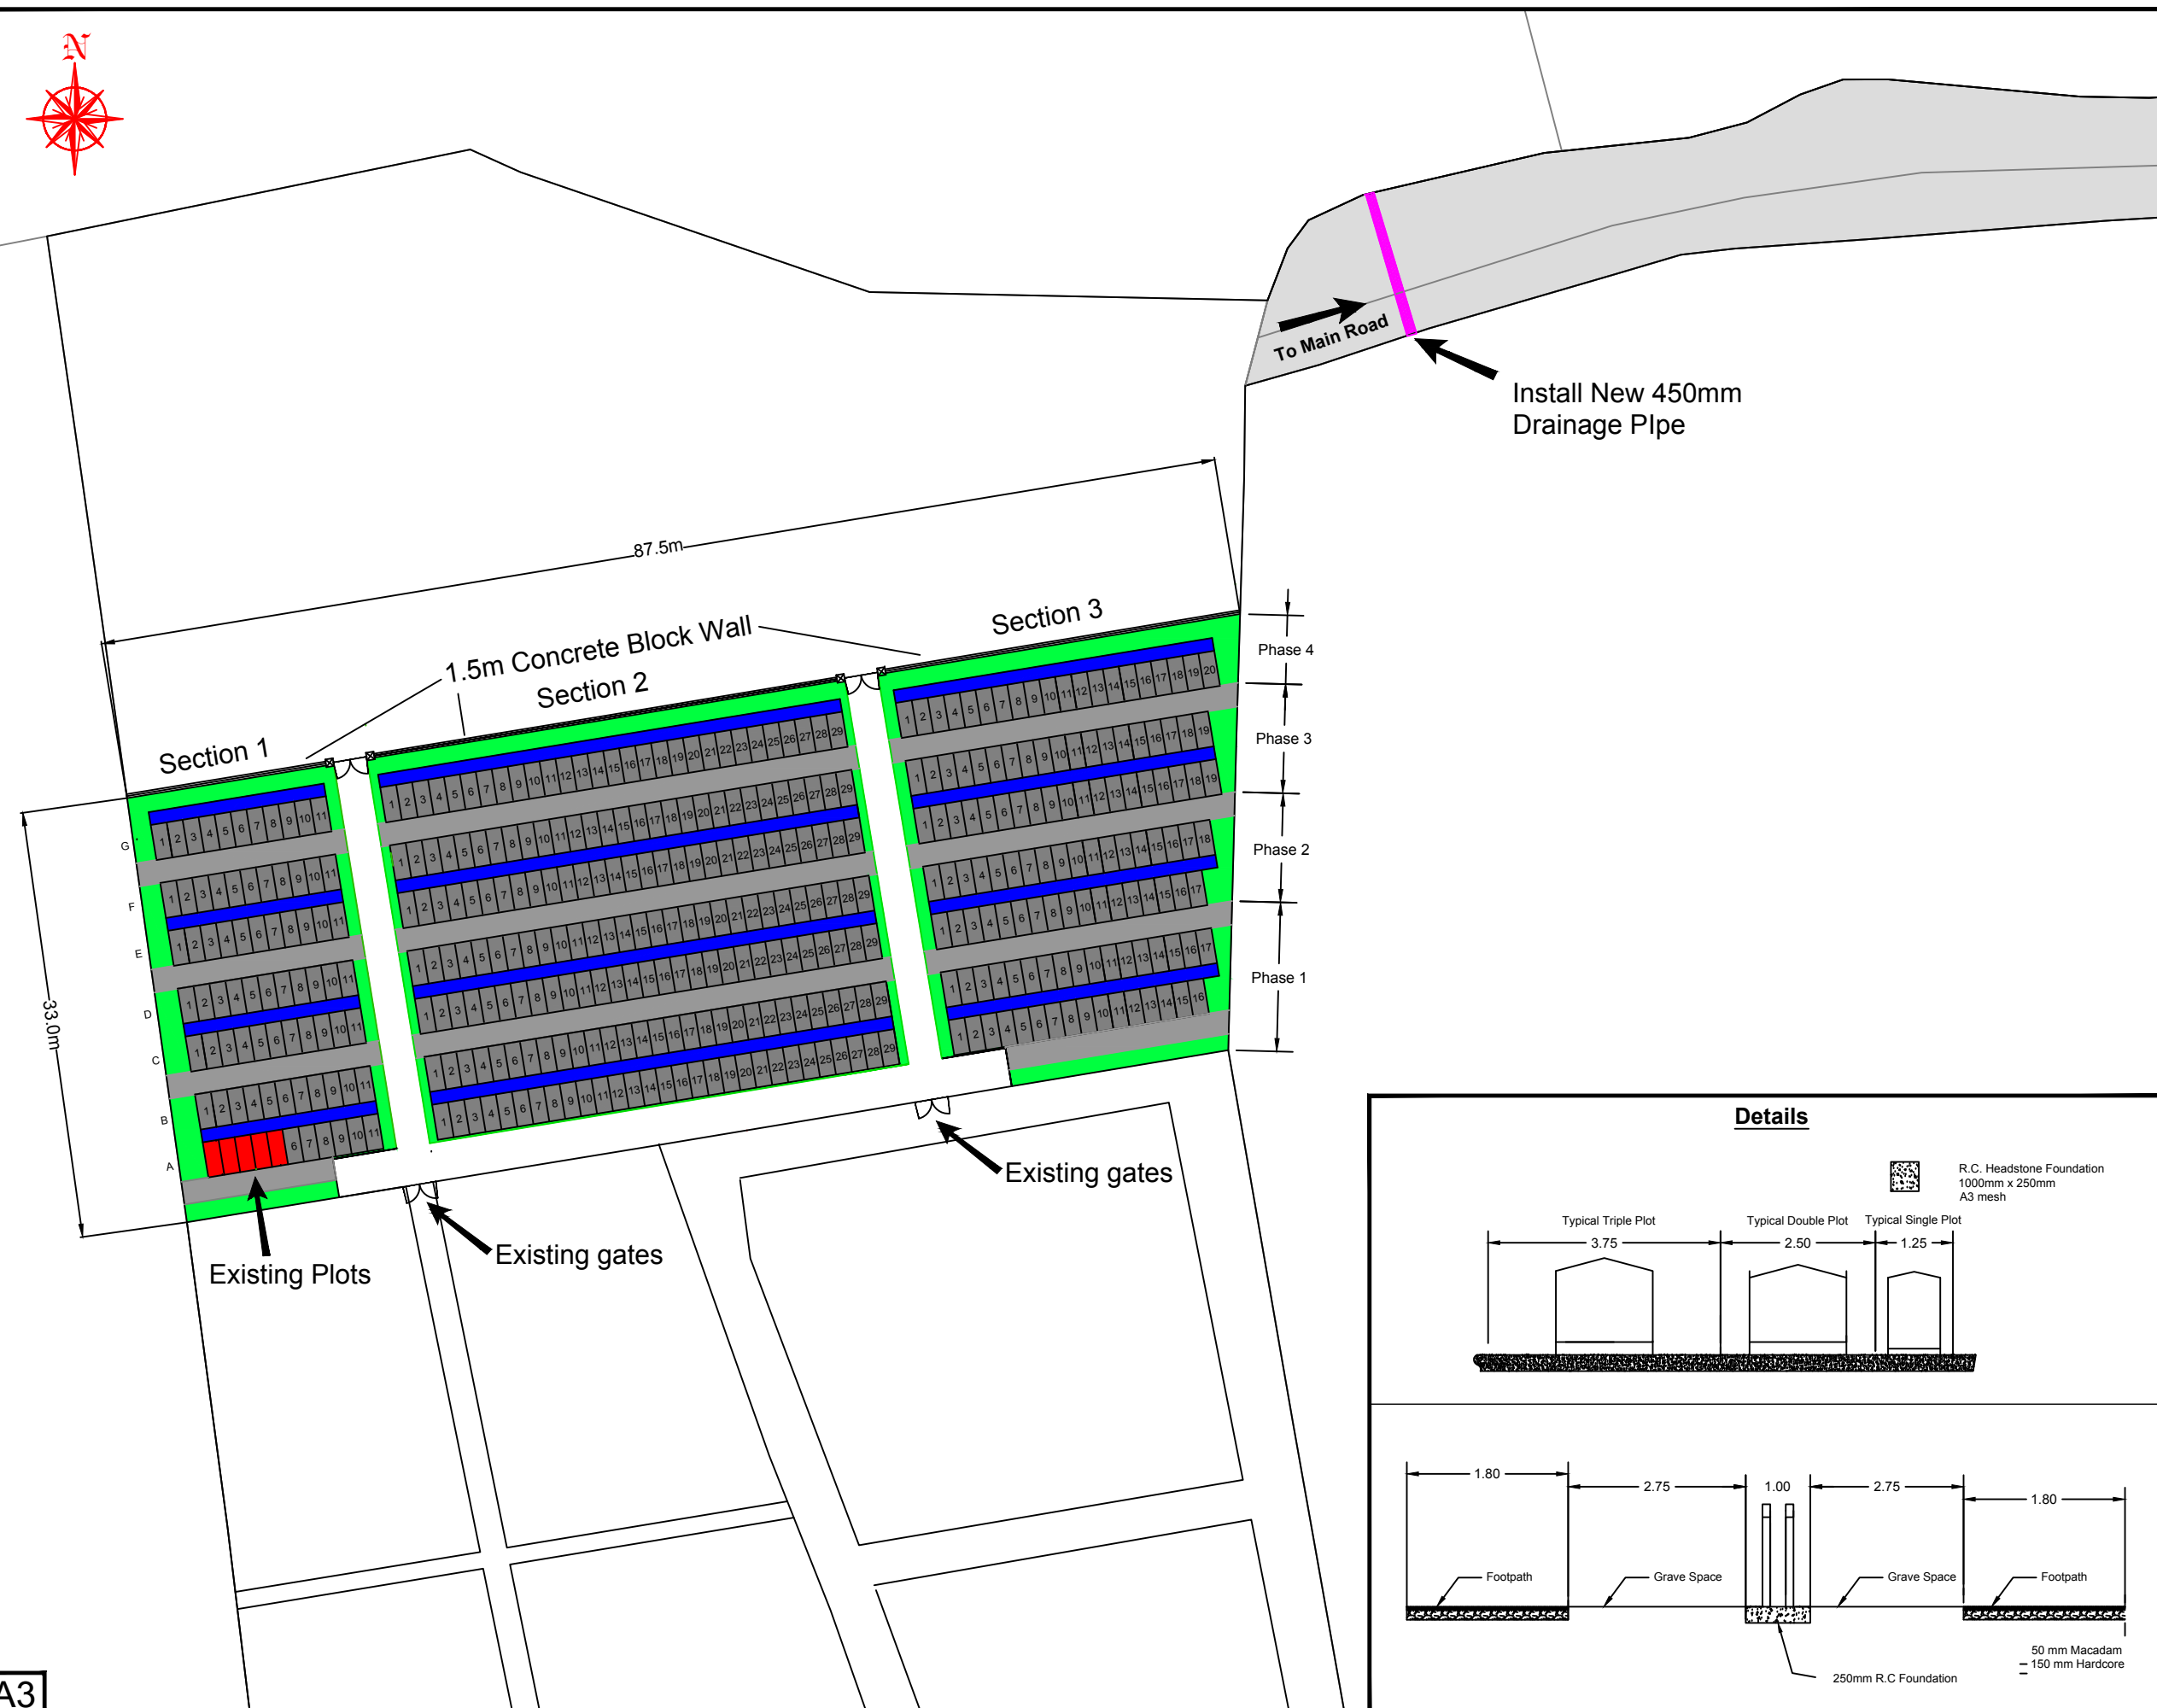

INCLUDES ORDNANCE SURVEY IRELAND DATA REPRODUCED UNDER O.S.I. LICENCE NUMBER 2011/20/CMA/IFFALY/COUNTY/COUNCIL. UNAUTHORISED REPRODUCTION INFRINGES ORDNANCE SURVEY IRELAND AND THE GOVERNMENT OF IRELAND COPYRIGHT.


DESCRIPTION	DATE	INT.	REV

Mary Hussey,  
A/Director of Services  
Aras an Chontae,  
Charleville Rd., Tullamore.

**PROJECT**  
Kilreaghan Cemetery

**TITLE**  
Kilreaghan Cemetery Extension  
Layout Plan

<b>SCALE</b>	<b>ROAD NO</b>	<b>PROJECT NO</b>	<b>DRAWING NO</b>
1/500	N/A	KR01	18 1003
<b>DATE</b>	<b>DRAWN BY</b>	<b>CHECKED</b>	<b>P.P</b>
April 2019	J.O.C		P.P

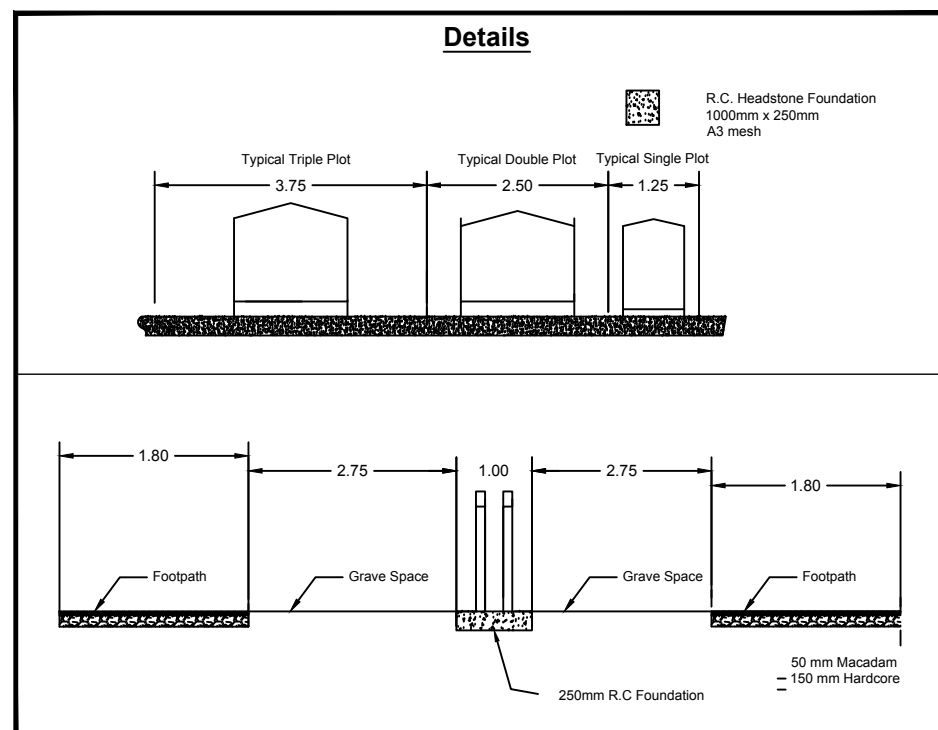

A3