



PLAN OF AREA E
AT REAR OF TULLAMORE LIBRARY

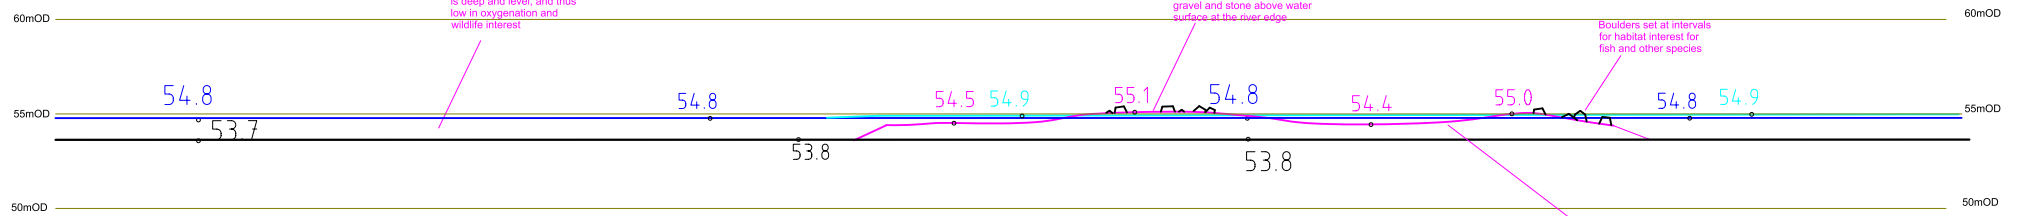

SECTION E1-E1

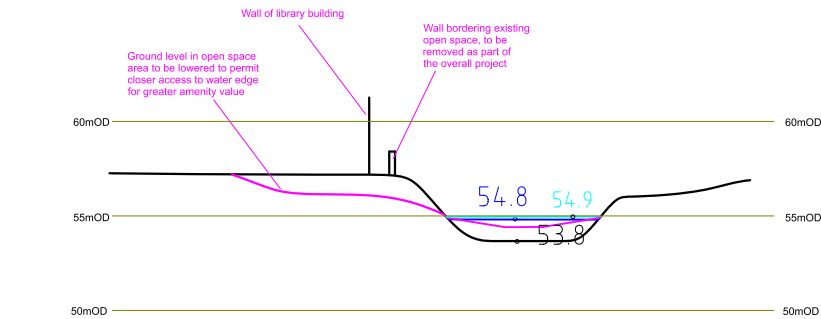

SECTION E2-E2

Client: Offaly County Council, Area an Chontae, Charleville Road, Tullamore, Co. Offaly.		
Project: Tullamore Living River Project.		
Drawing: Plan and Sections behind Library, Area E.		
Drawn by: Fadhán Harty using background mapping from Offaly County Council.		
scale: 1:500(A0)	date: 14/07/20	dwg. no: 00
<small>Do not scale from drawing. All dimensions are in metres unless otherwise stated. Use only in conjunction with accompanying notes.</small>		