









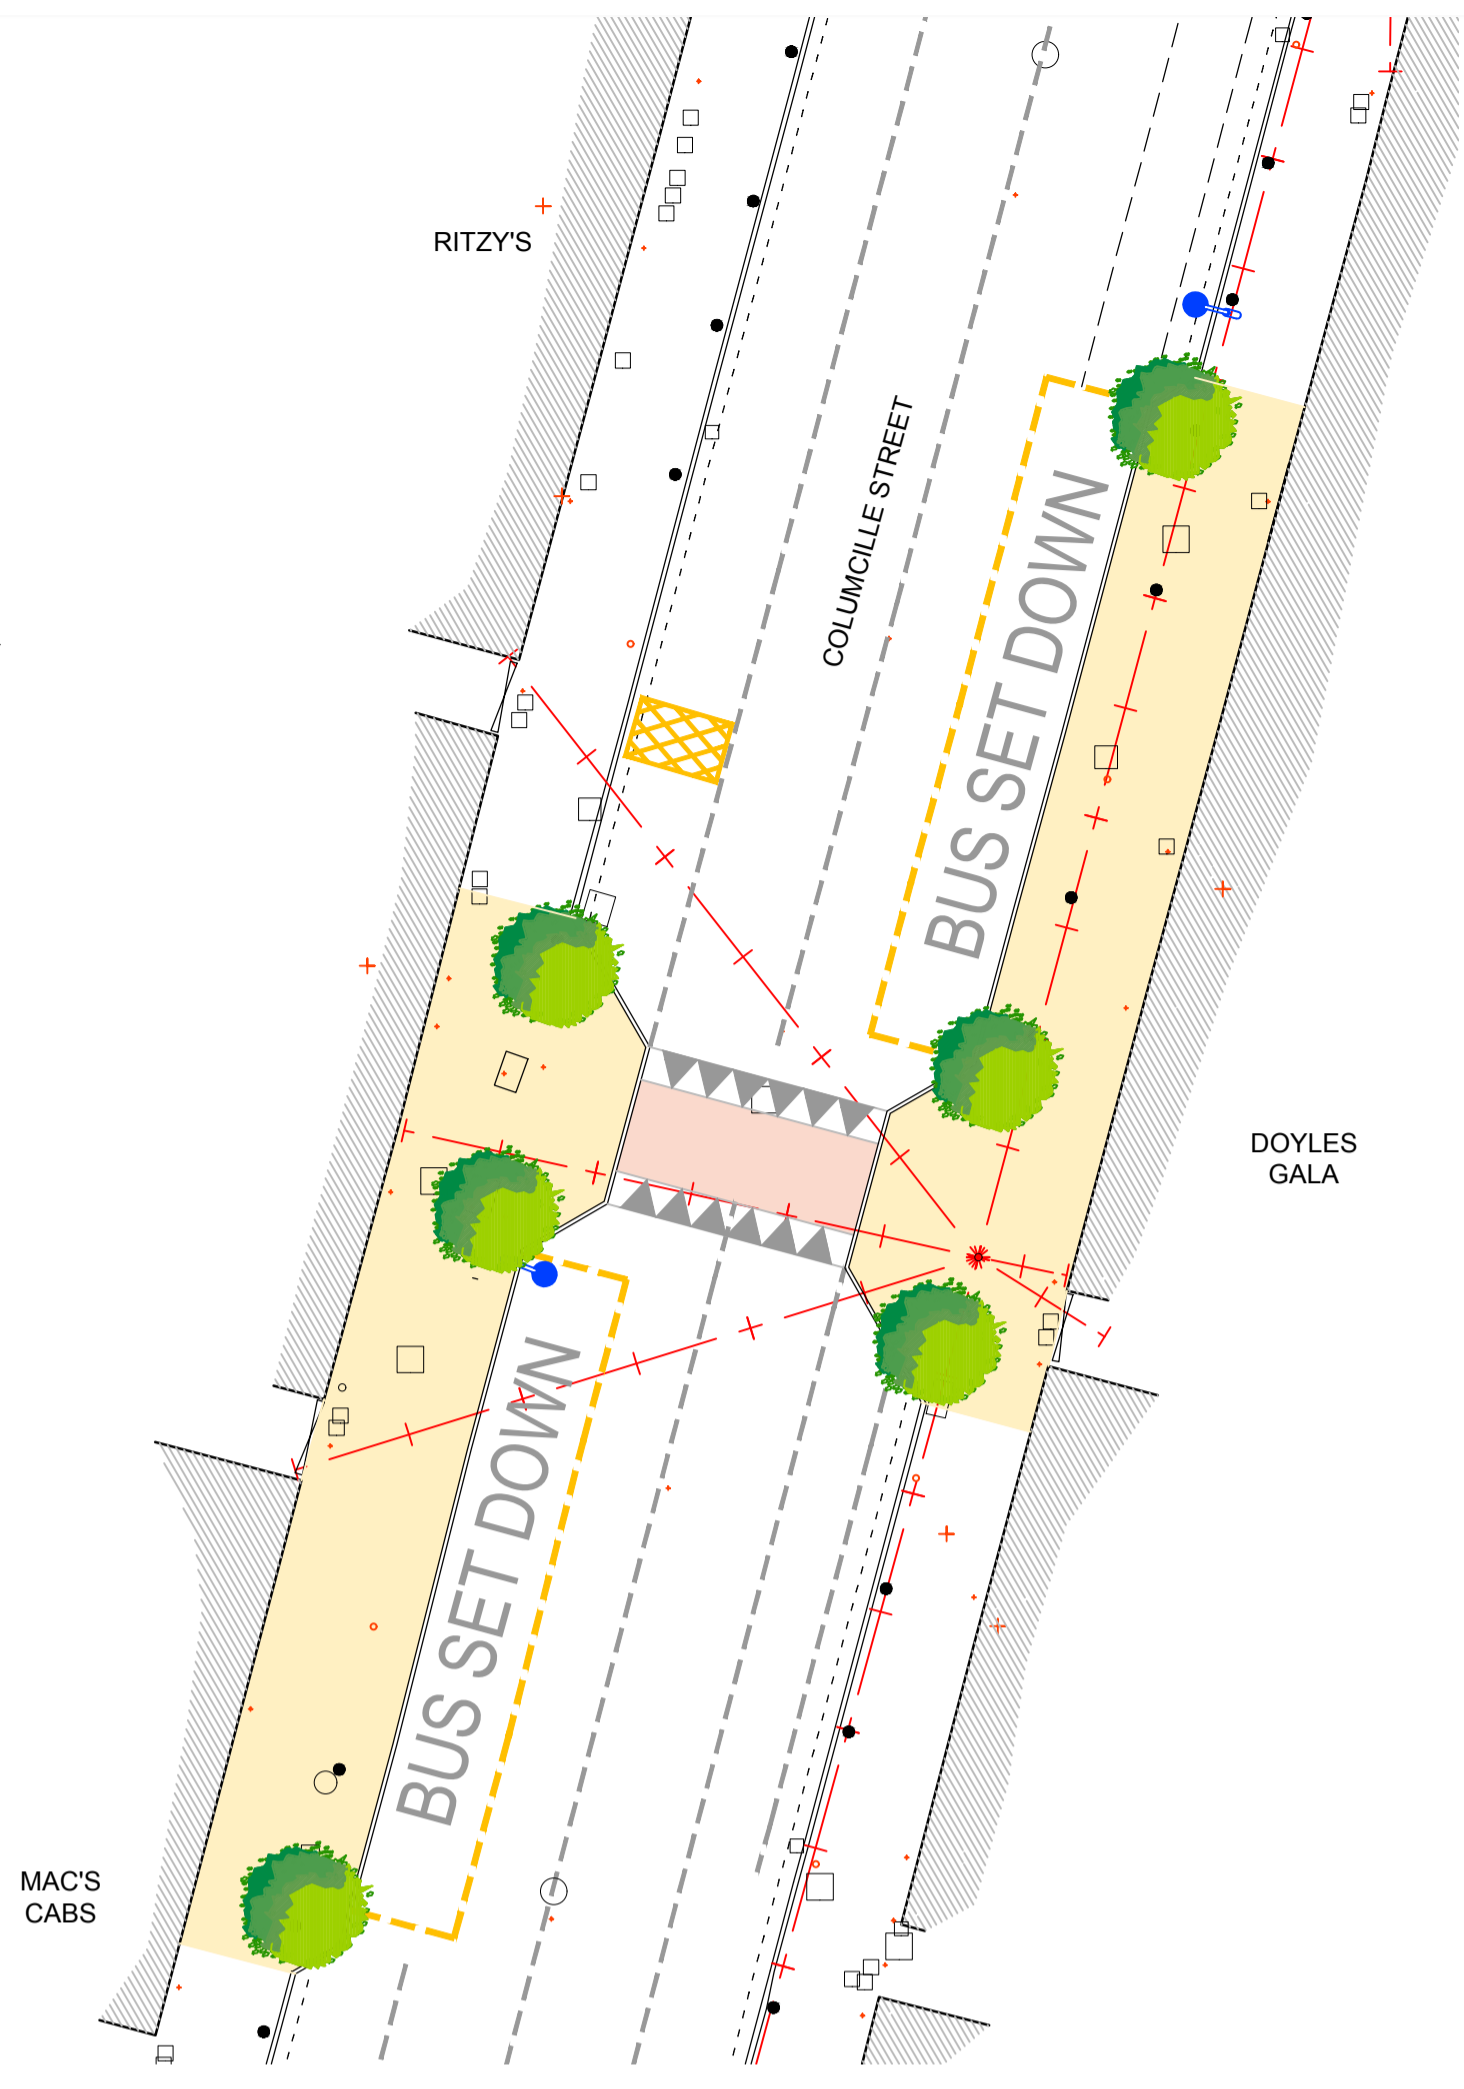
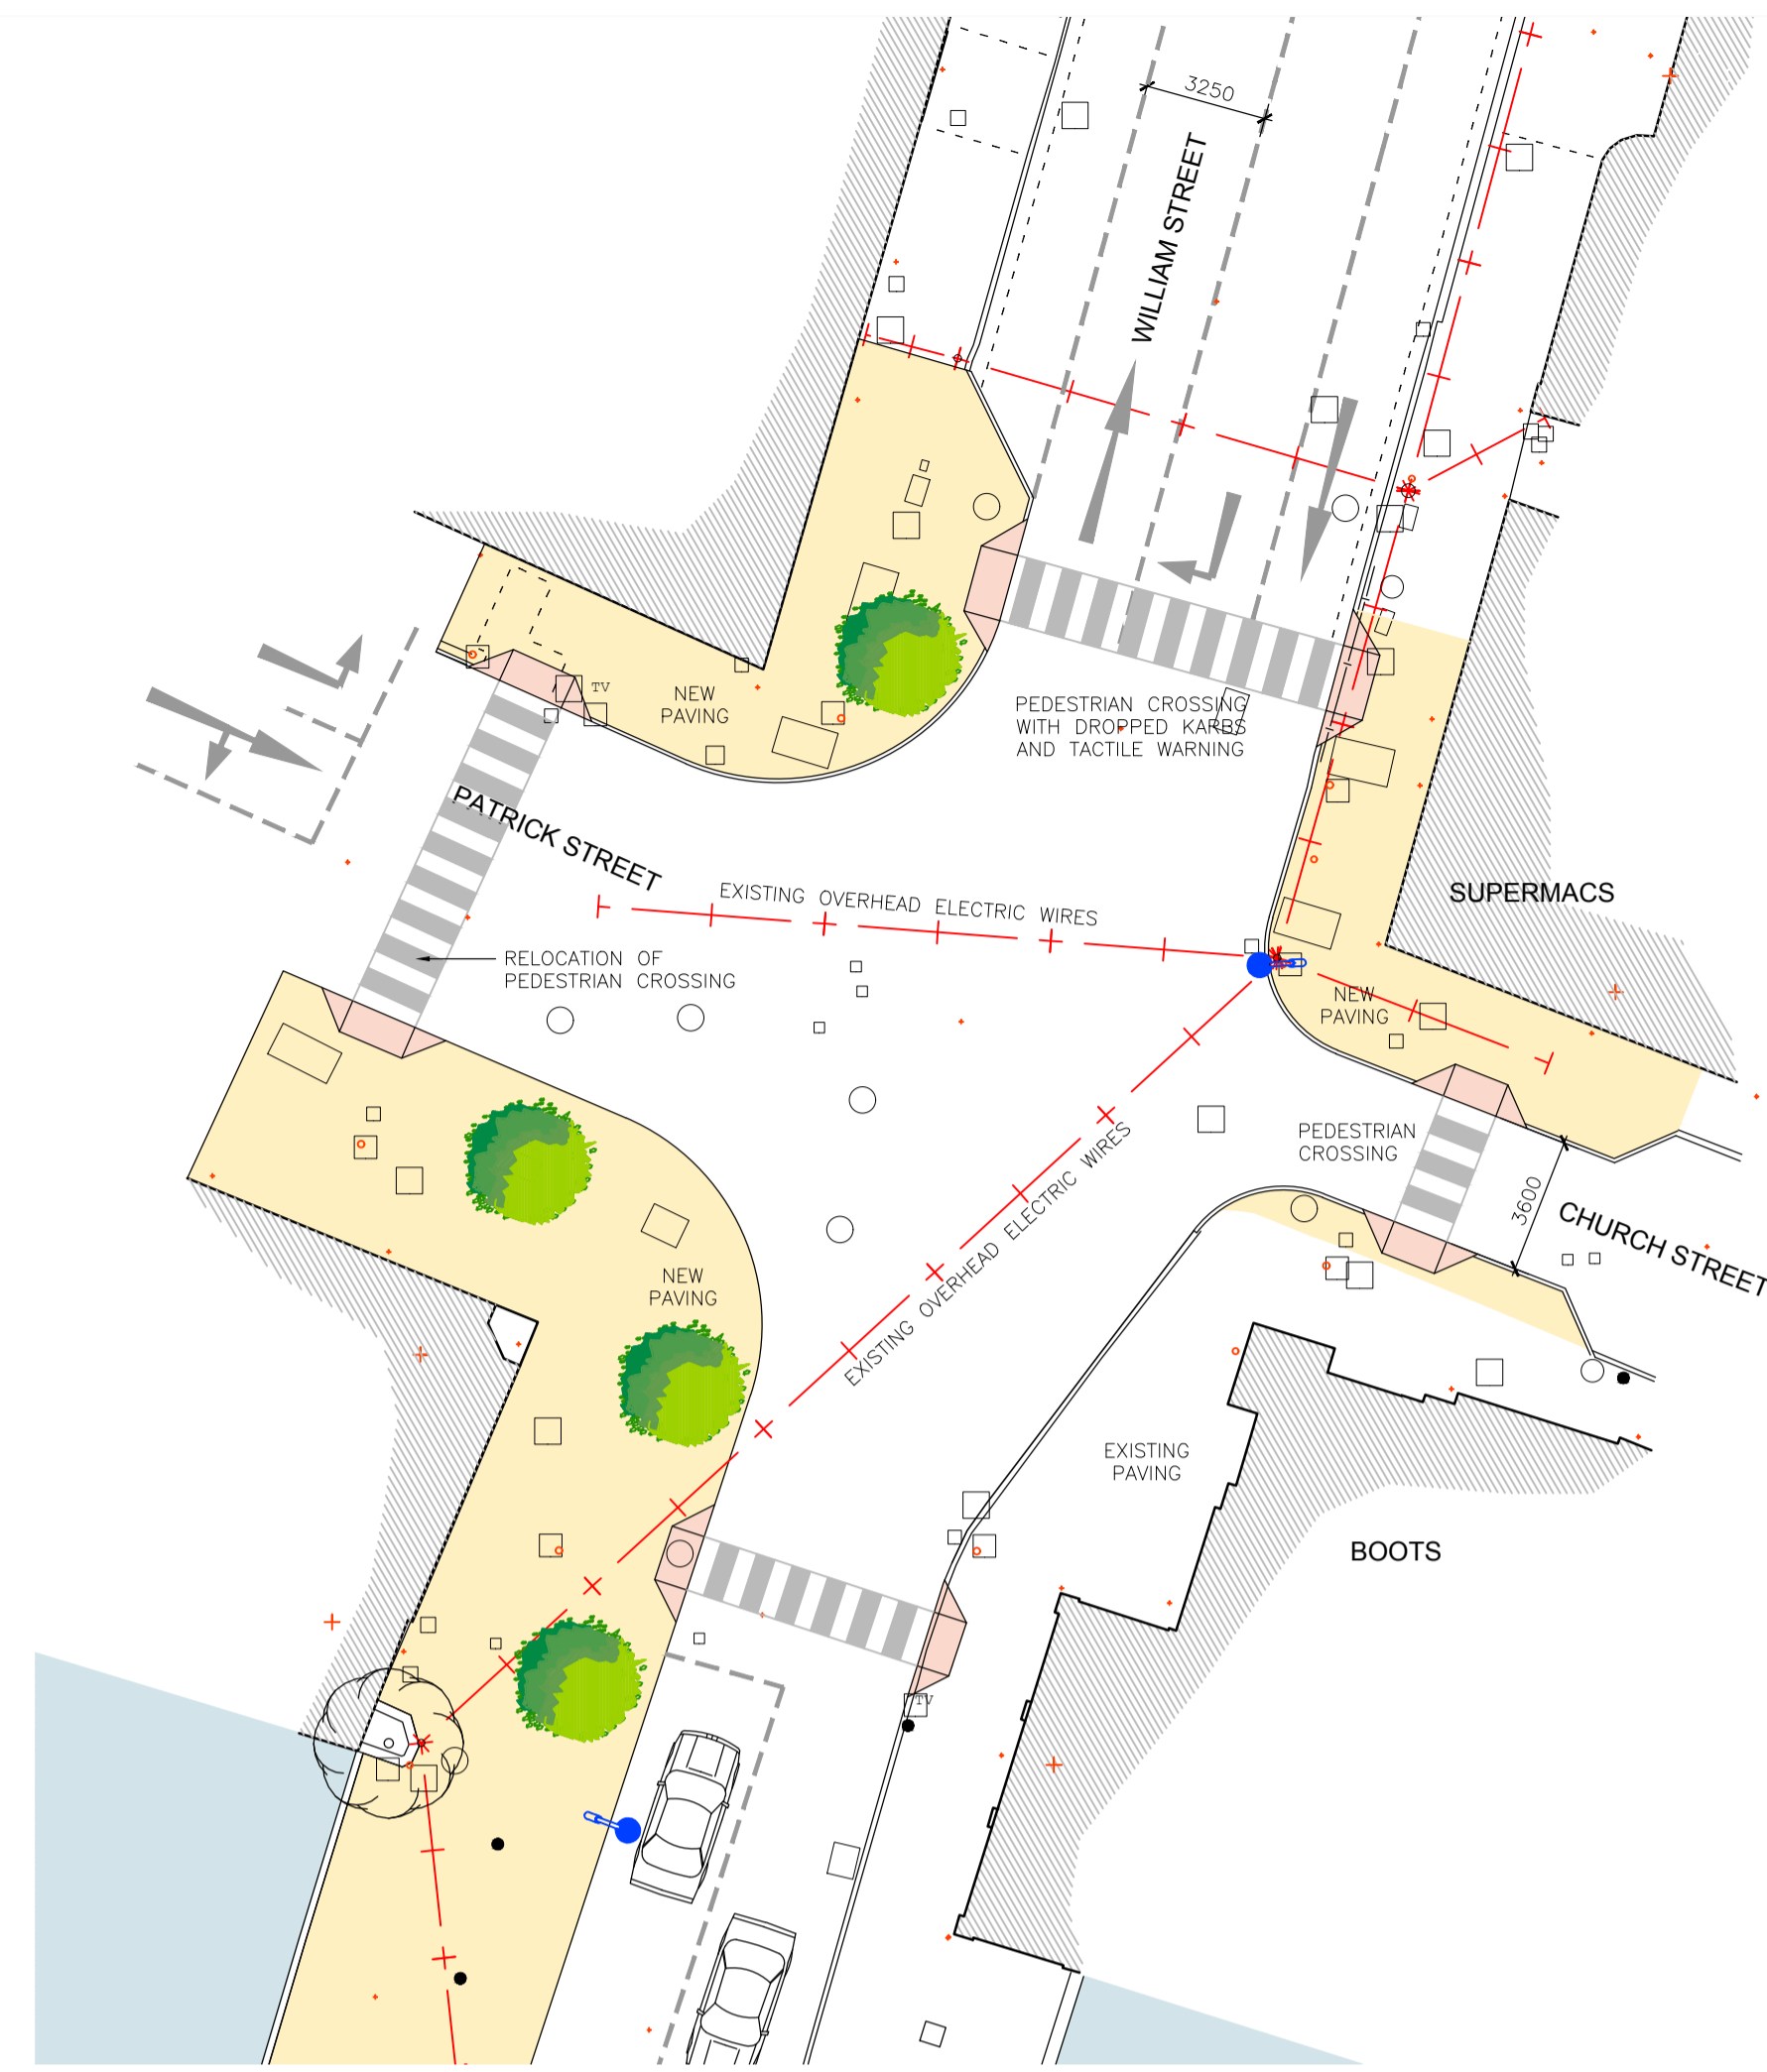


Tullamore Street Enhancement

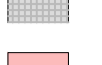
-  NEW PAVING
-  RAISED TABLE
-  ROAD EDGE WALKWAY
-  TACTILE PAVING
-  LIGHTING TO O'CONNOR SQUARE
-  STREET LIGHTING
-  DISABLED PARKING BAY
-  CLEARWAY
-  TREE PLANTING
-  EXISTING WIRES TO BE PUT UNDERGROUND



DET 01: BUS STOPS TO COLUMCILLE STREET
SCALE 1:200




DET 03: PATRICK STREET JUNCTION
SCALE 1:200

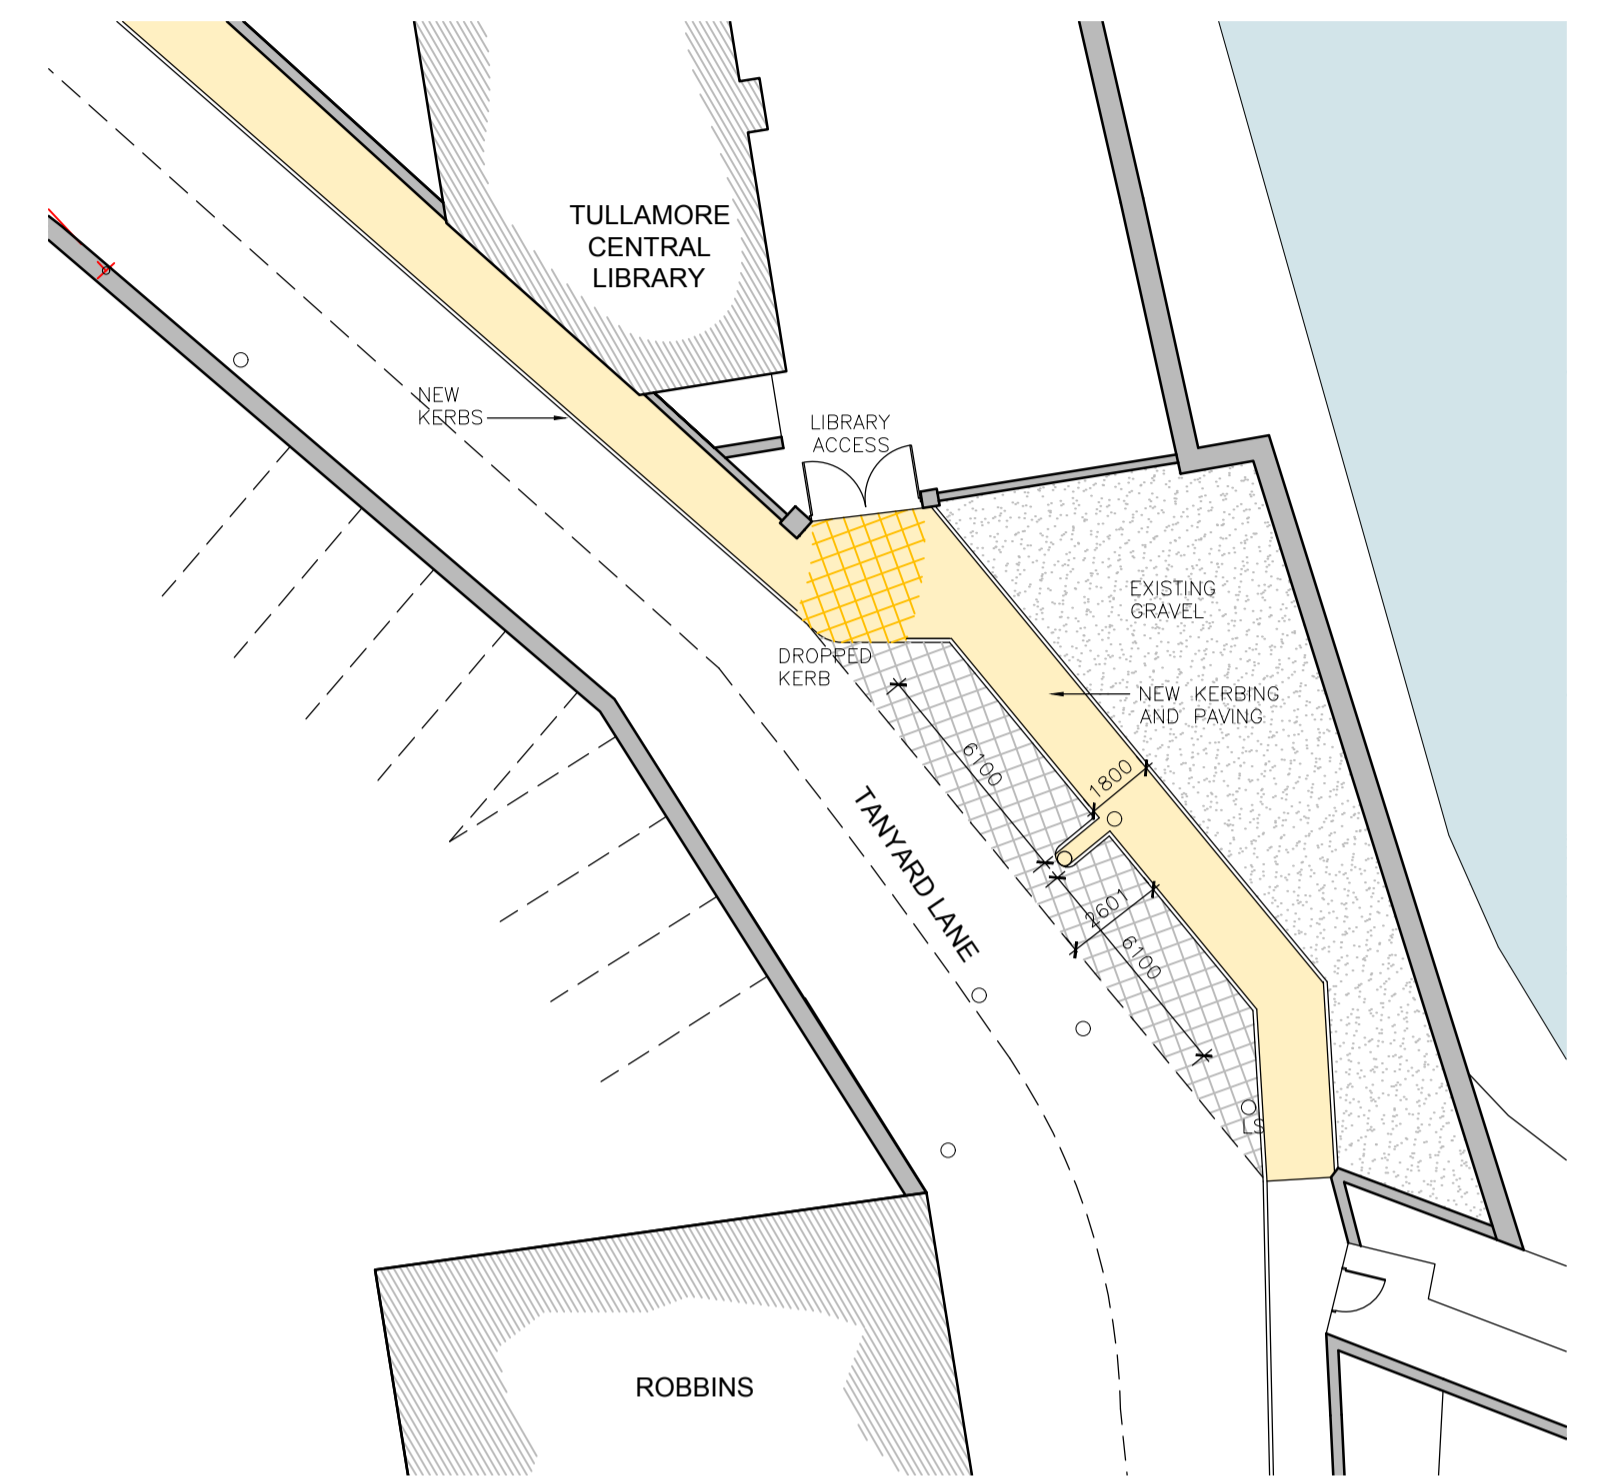


DET 06: TANYARD LANE
SCALE 1:200



DET 02: HARBOUR STREET JUNCTION
SCALE 1:200

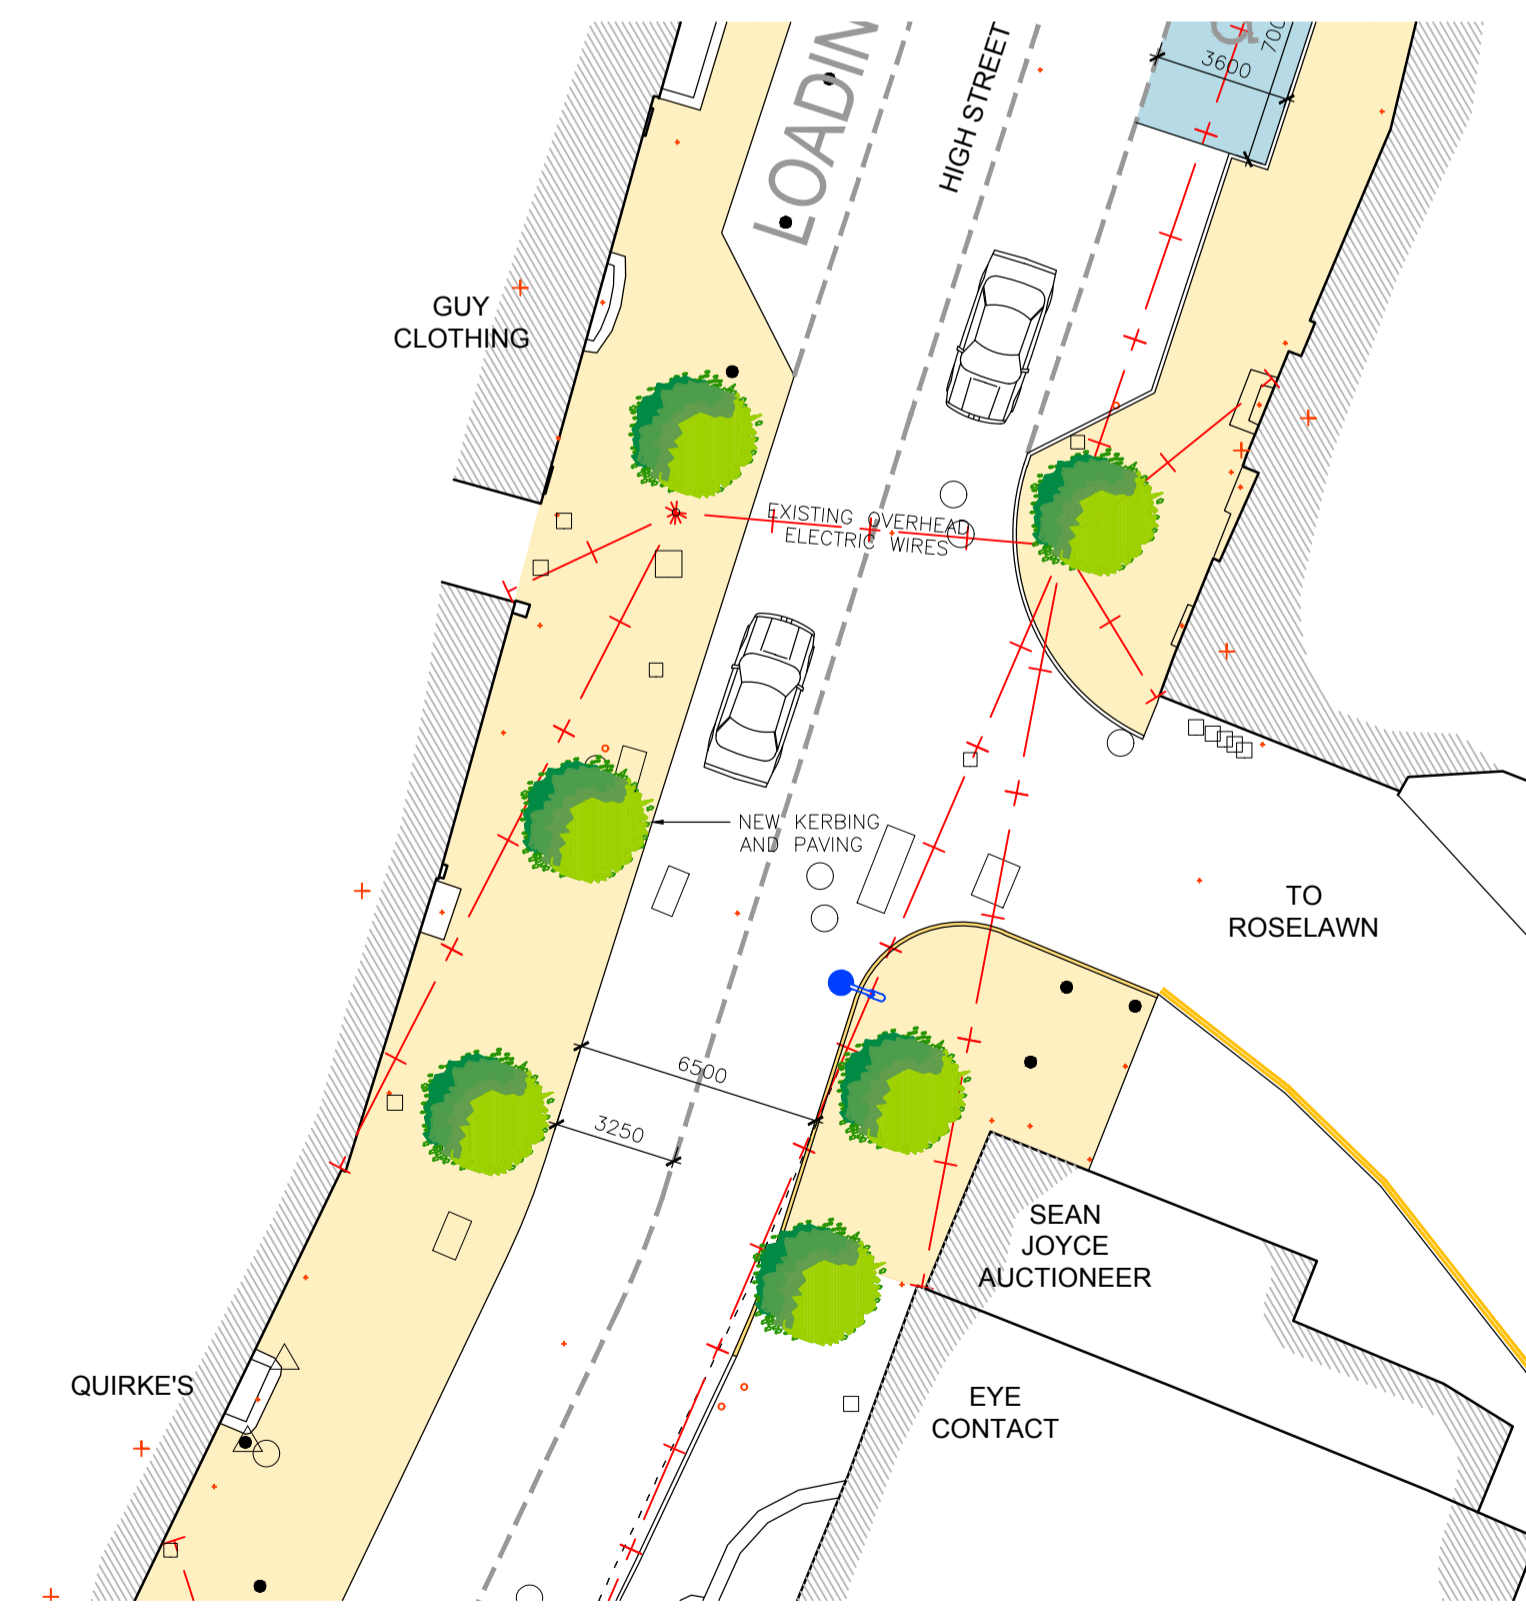

DET 04: JUNCTION WITH ROSELAWN
SCALE 1:200

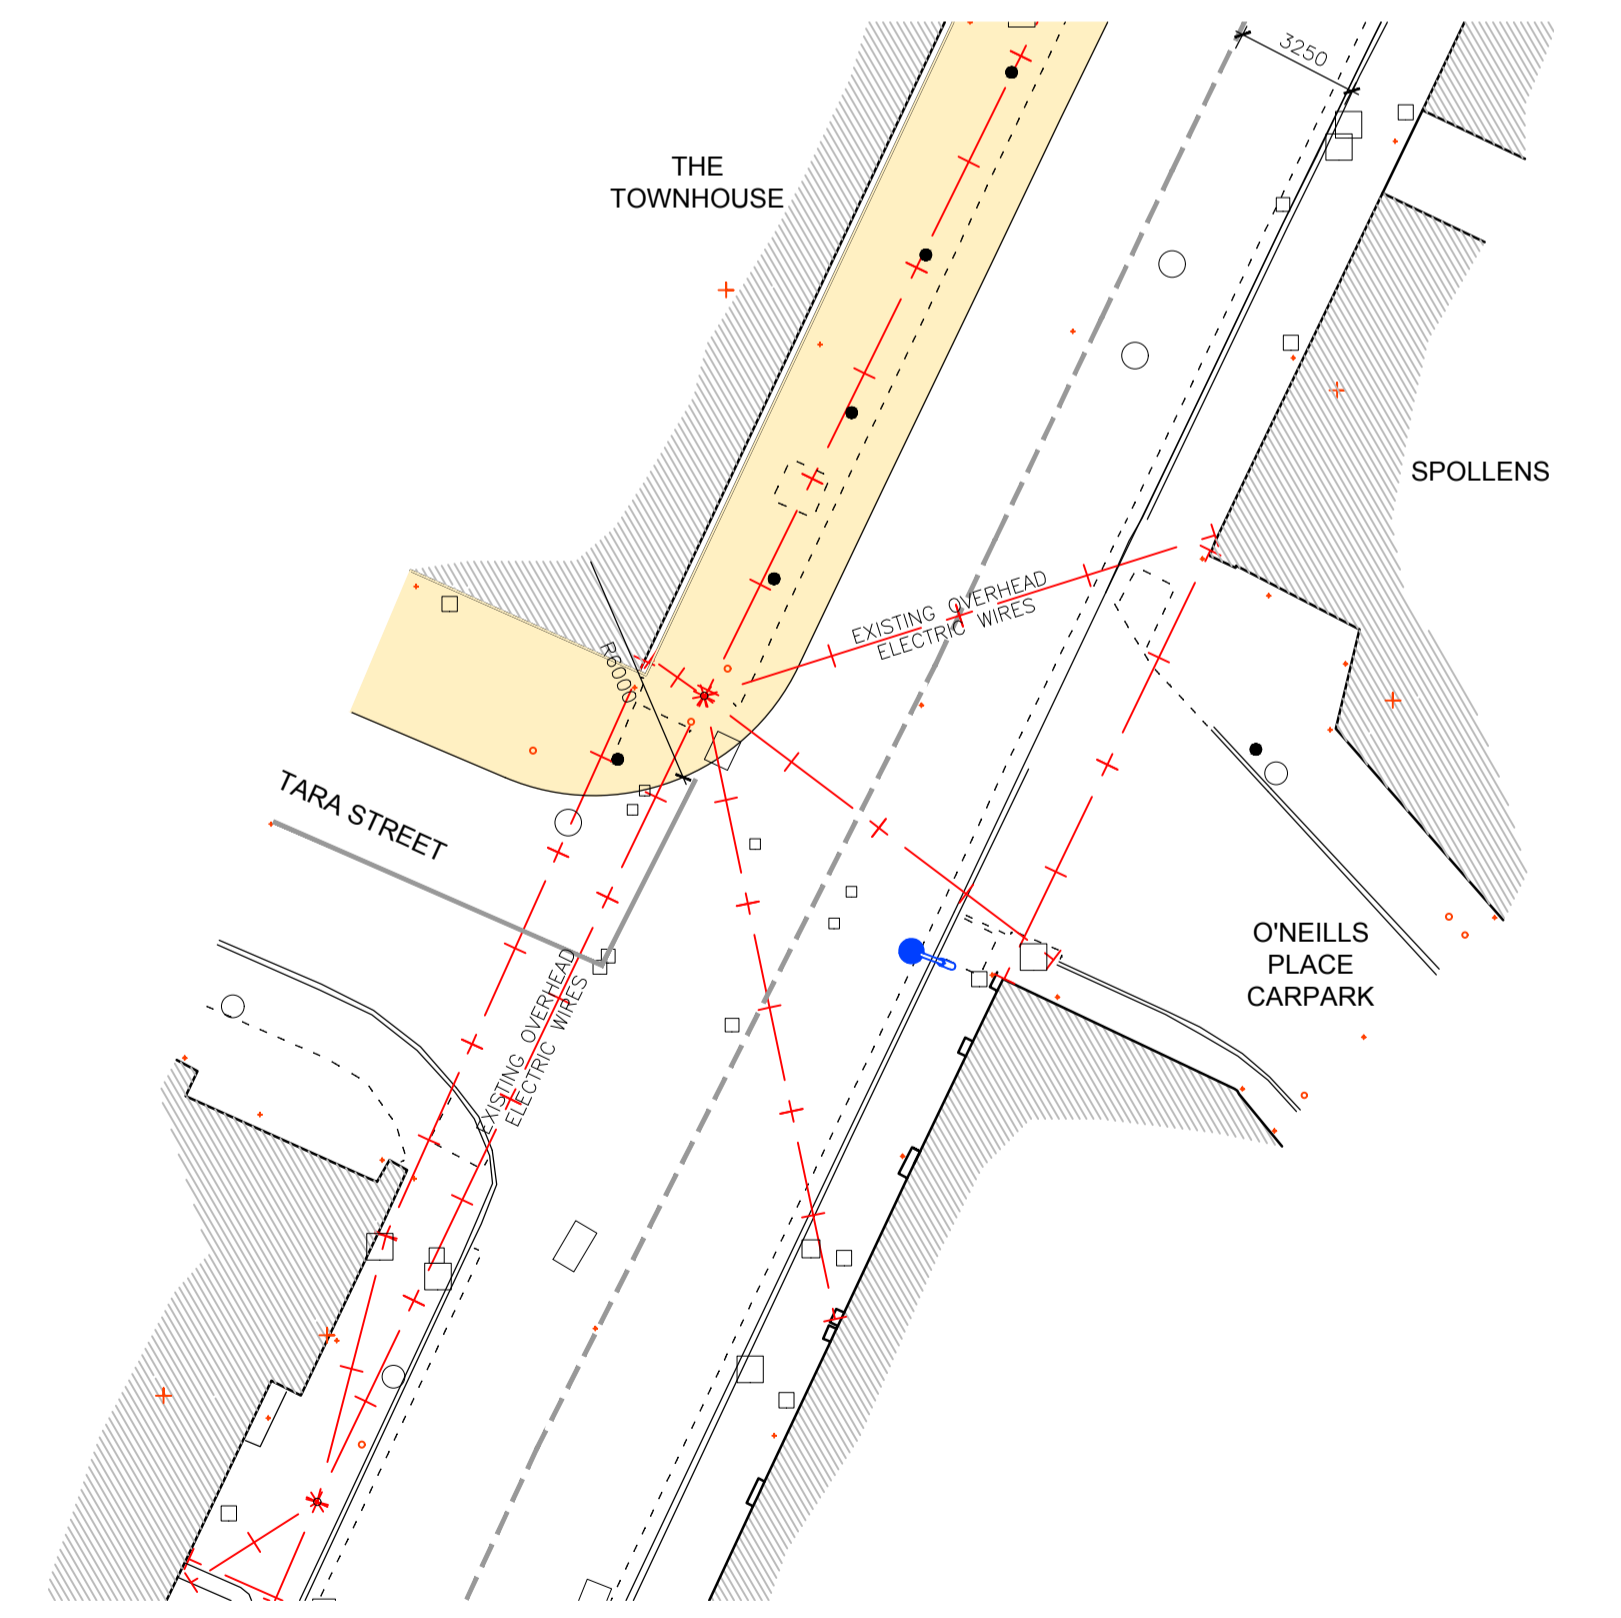

DET 05: TARA STREET JUNCTION
SCALE 1:200



M J TURLEY | ASSOCIATES
CHARTERED QUANTITY SURVEYORS
COST CONSULTANTS | PROJECT MANAGERS

Jason Redmond and Associates
Consulting Engineers
31 Jessop St, Portlaoise, Co. Laois

KENNY LYONS
Associates
Architects

Block 6
Central Business Park
Clonminch
Tullamore
Co. Offaly
Tel: 057 9324241
Fax: 057 9351345
office@kennylyons.ie
www.kennylyons.ie



Ireland's EU Structural and Investment Funds Programmes 2014 - 2020
Co-funded by the Irish Government and the European Union