



TYPICAL CROSS-SECTION (FILL) (NTS)

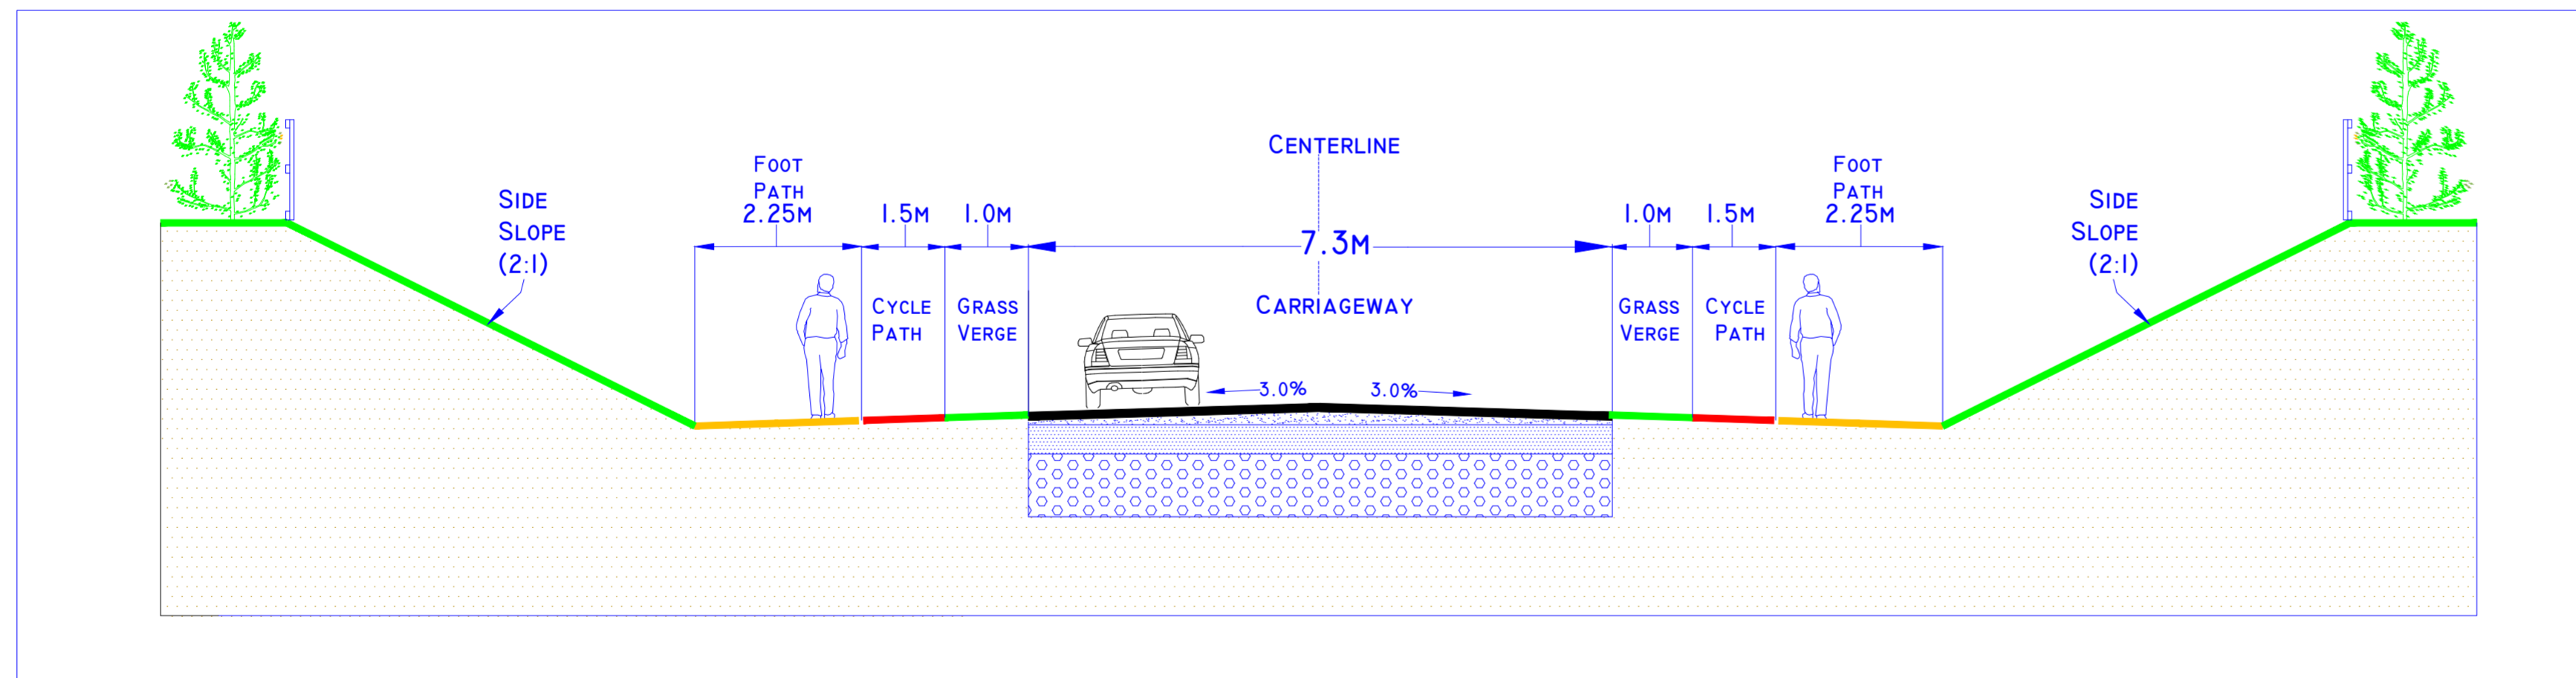

TYPICAL CROSS-SECTION (CUT) (NTS)

TYPICAL ROAD CROSS -SECTIONS FOR PROPOSED PART 8 'S EDENDERRY TOWN & ENVIRONS

NOTE: NOT TO SCALE

	DATE	REV
DESCRIPTION	INT	
 Offaly County Council <small>Tel. (0506) 21419</small>		
Mr. Sean Murray B.E., C. ENG., F.I.E.I. Director of Services, Aras an Chontae, Tullamore, Co., Offaly.		
PROJECT PROPOSED PART 8 PROPOSALS - EDENDERRY RELIEF ROADS EDENDERRY TOWN & ENVIRONS (1) SECTION 1 - CLONMULLEN LANE (L-5034-1) TO ST., CONLETHS ROAD (R-401-1) (2) SECTION 2 - FR. McWEY STREET INCLUDING CARRAIG AOIBHINN L-1028-1) TO EDENDERRY BUSINESS CAMPUS, MONASTERORIS		
TITLE TYPICAL ROAD CROSS-SECTIONS		
SCALES	PROJECT NO	DRAWING NO
As Shown	ERR-GC-LM-TCS	I
	DATE	DRAWN BY
	Nov.,2018	M.M.
		CHECKED