



TYPICAL CROSS-SECTION (FILL) (NTS)

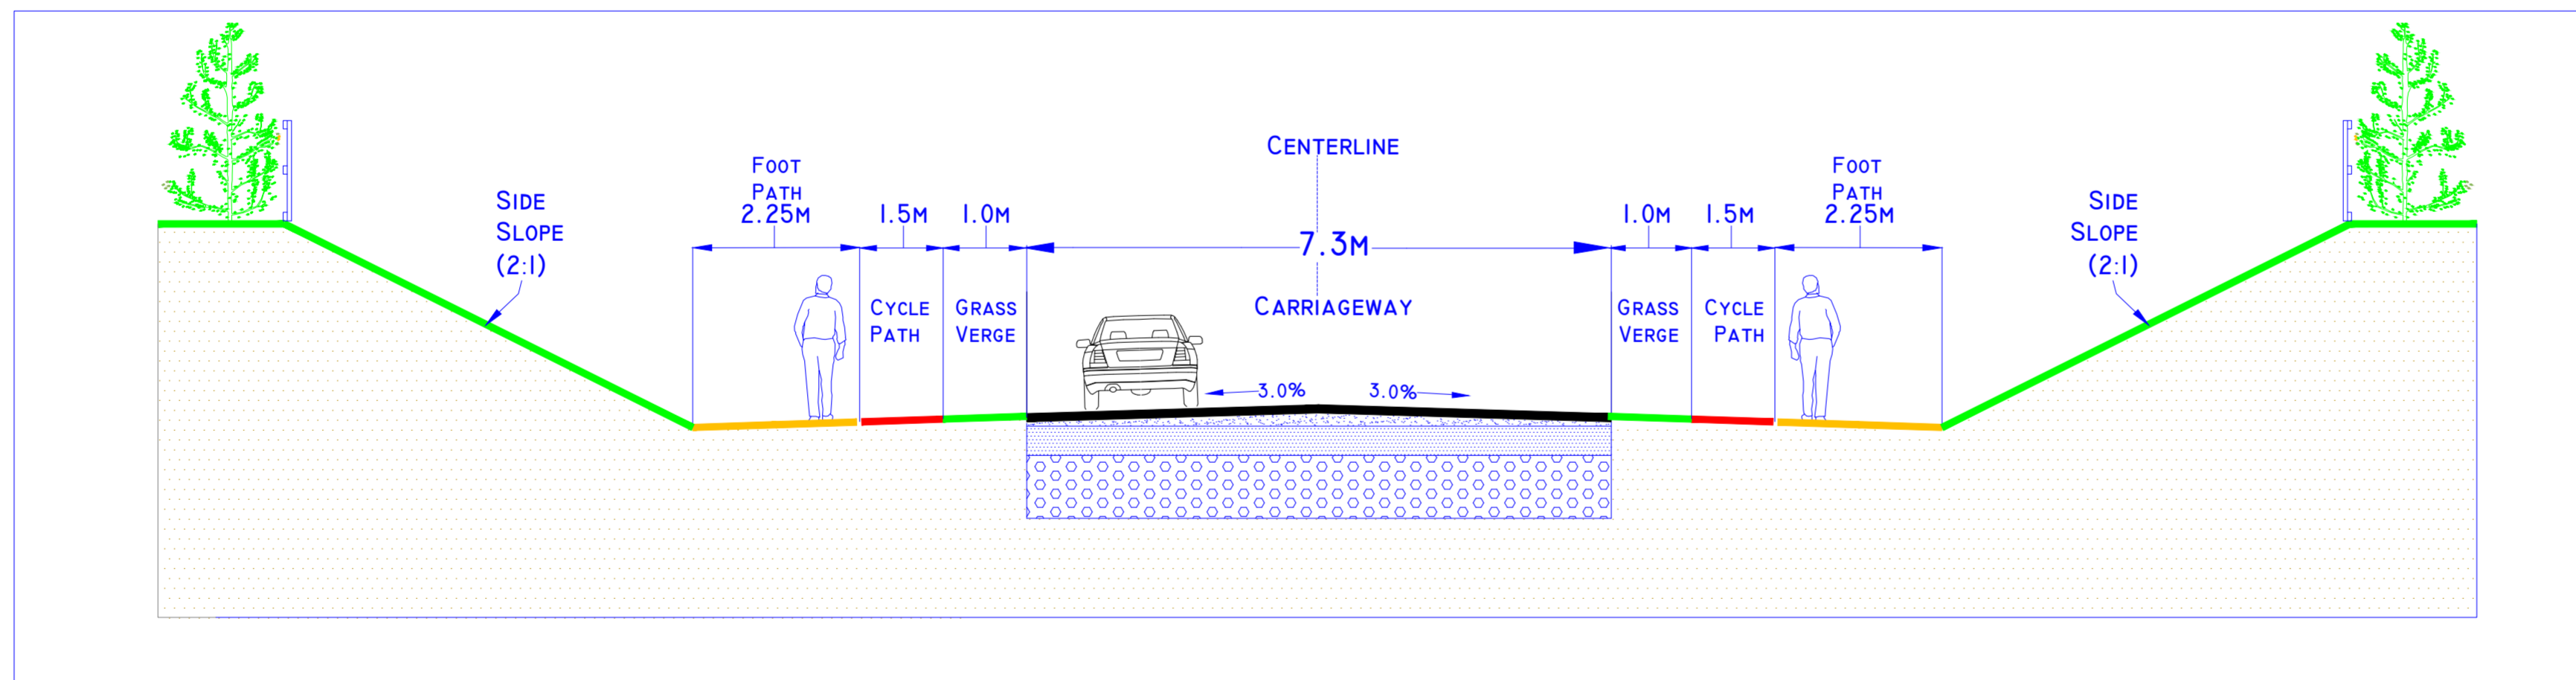

TYPICAL CROSS-SECTION (CUT) (NTS)

**TYPICAL ROAD CROSS -SECTIONS FOR PROPOSED PART 8 'S EDENDERRY TOWN & ENVIRONS**

NOTE: NOT TO SCALE

	DATE	REV	
DESCRIPTION	INT		
 <b>Offaly County Council</b> <small>Tel. (0506) 21419</small>			
<b>Mr. Sean Murray B.E., C. ENG., F.I.E.I.</b> <b>Director of Services,</b> <b>Aras an Chontae,</b> <b>Tullamore, Co., Offaly.</b>			
PROJECT			
<small>PROPOSED PART 8 PROPOSALS - EDENDERRY TOWN &amp; ENVIRONS</small> <small>(1) INNER RELIEF ROAD: MONASTERIS TO CARRICK ROAD</small> <small>(2) INNER RELIEF ROAD: CARRICK ROAD TO CLONMULLEN</small> <small>(3) GRANARY COURT TO BLUNDELL / GREENWOOD PARK</small>			
TITLE			
TYPICAL ROAD CROSS-SECTIONS			
SCALES	PROJECT NO	DRAWING NO	
AS SHOWN	ERR-GC-LM-TCS	I	
	DATE	DRAWN BY	CHECKED
	SEPT., 2018	M.M.	