




R401-3 Shean Edenderry, Co. Offaly
DIVERSION ROUTE

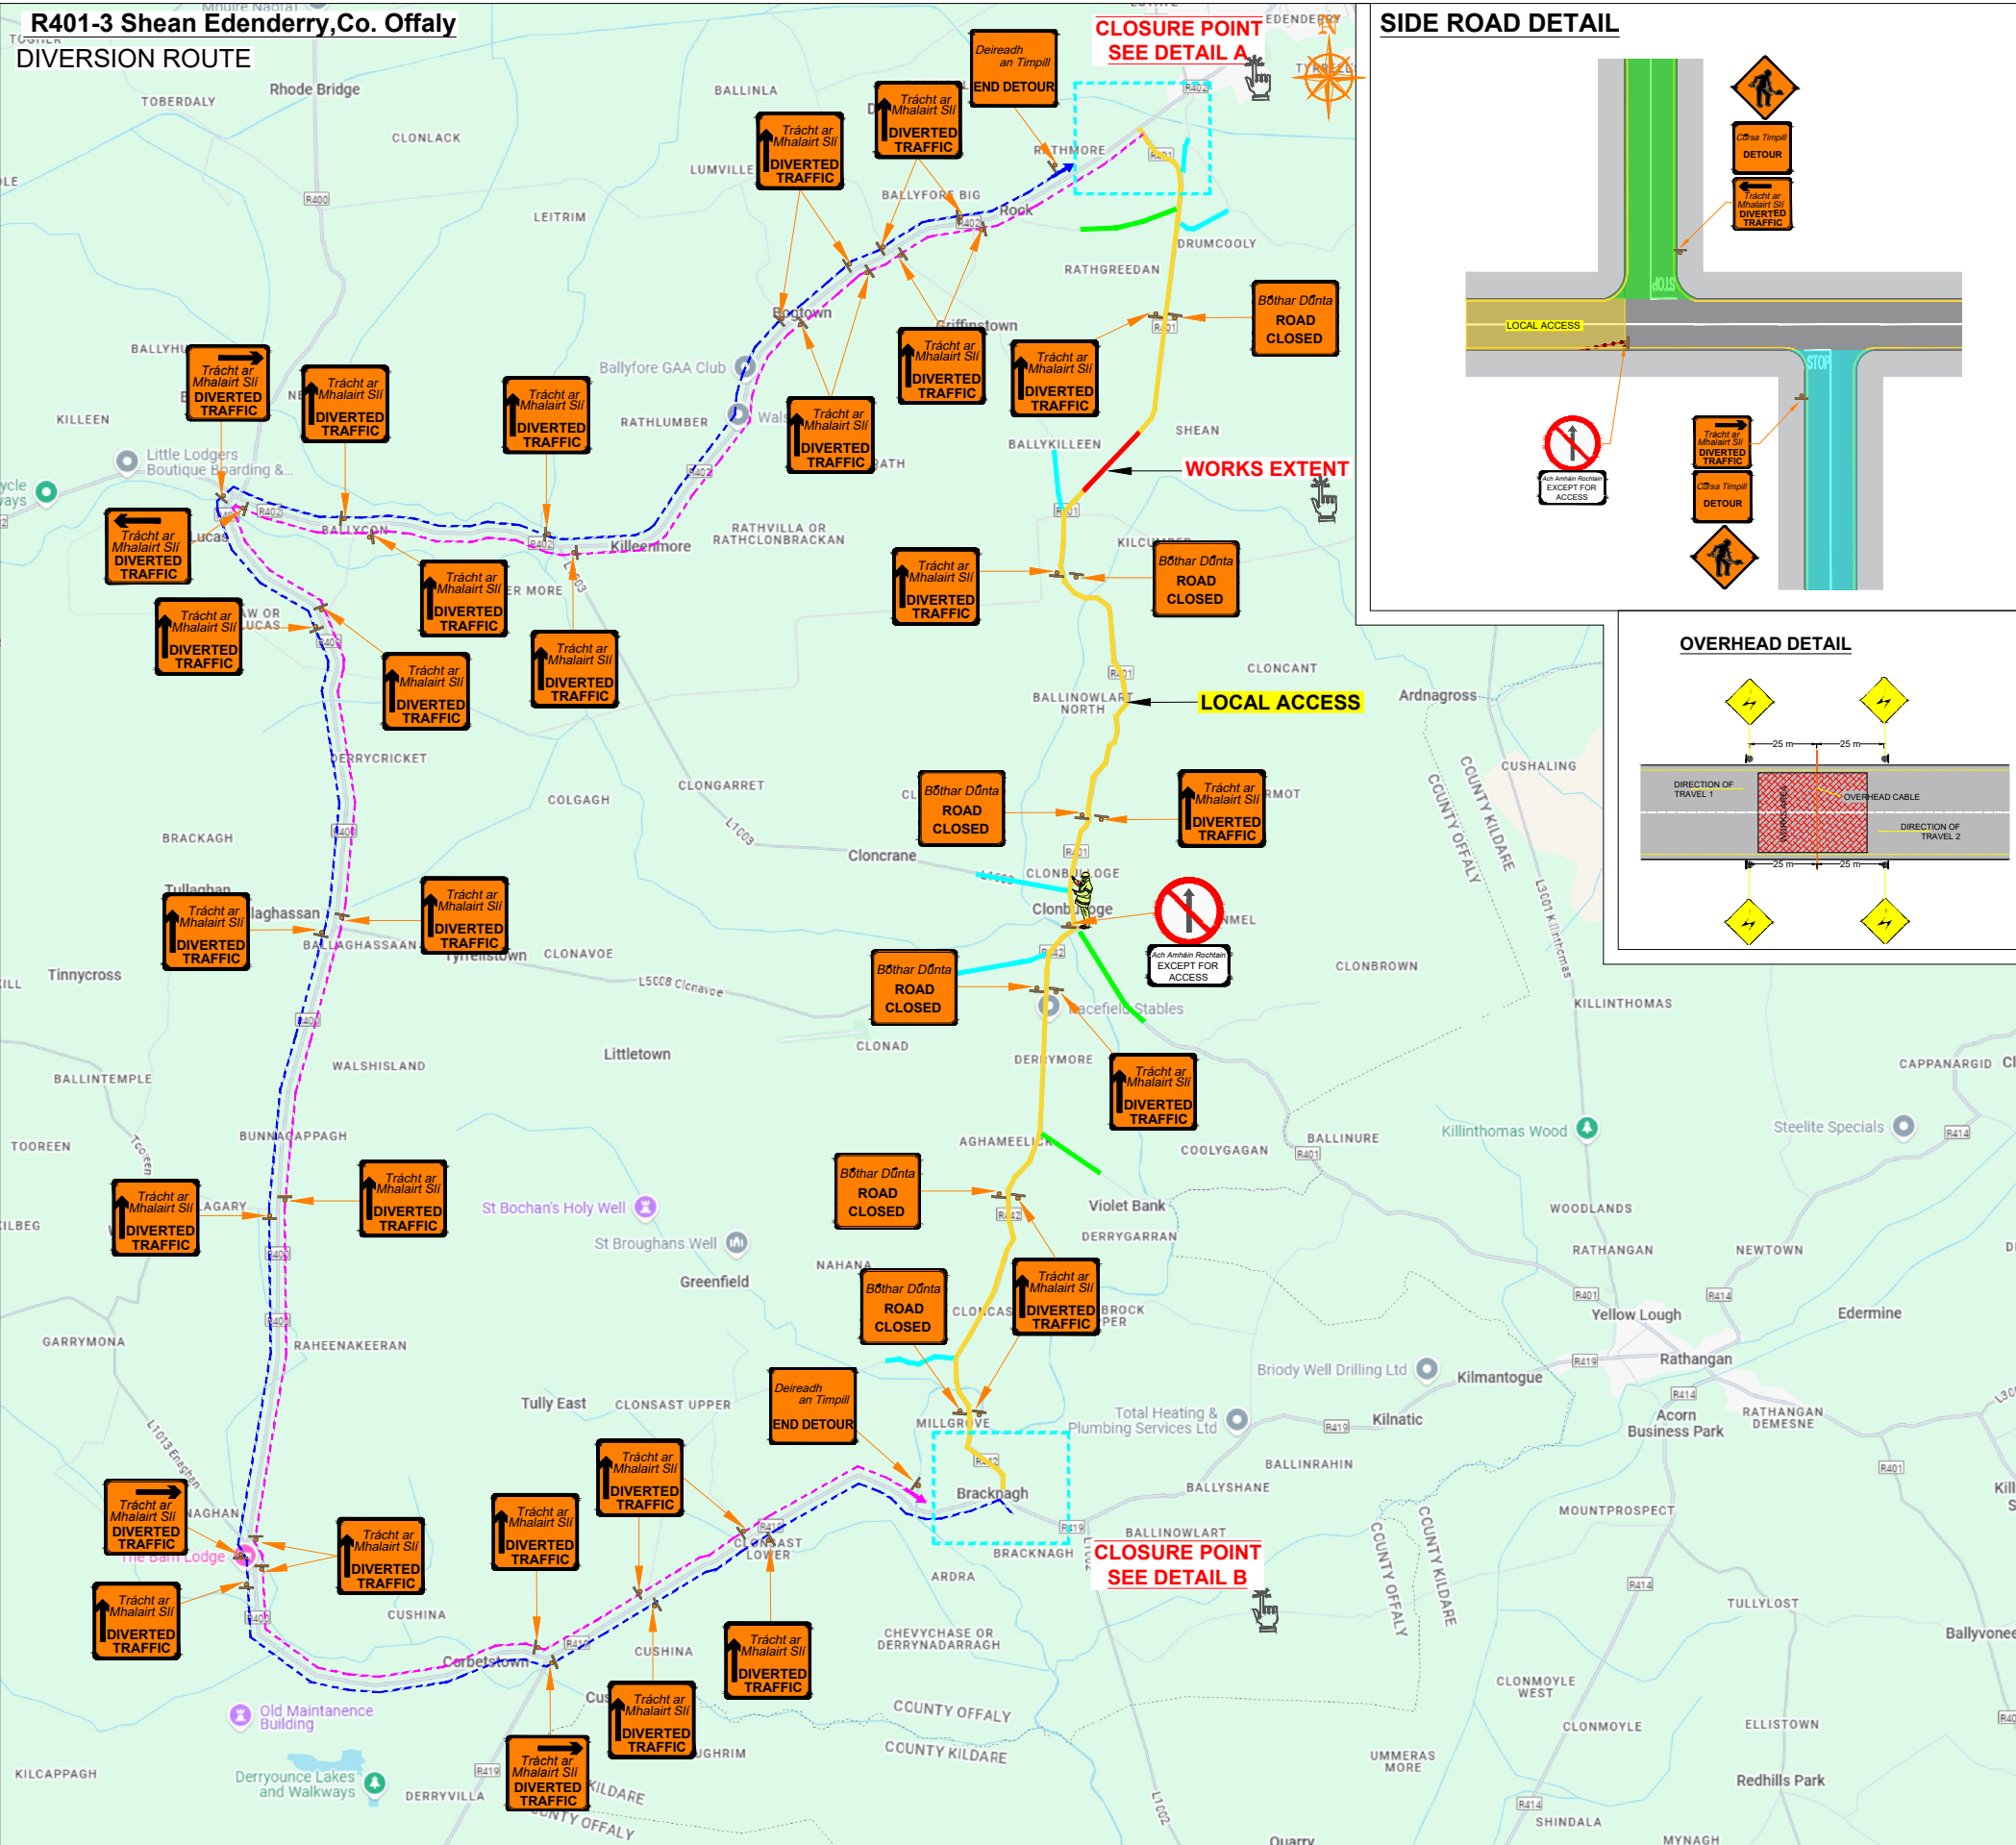



SIDE ROAD DETAIL

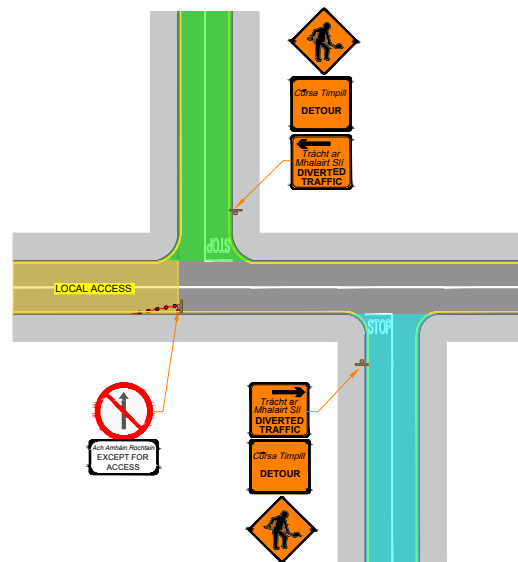

WORKS EXTENT

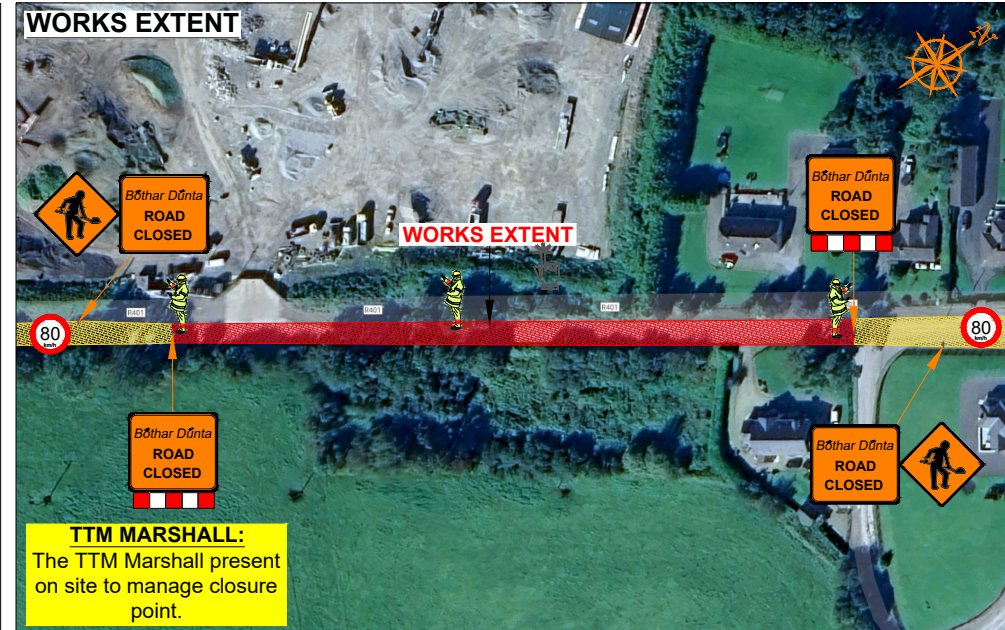

DETAIL A

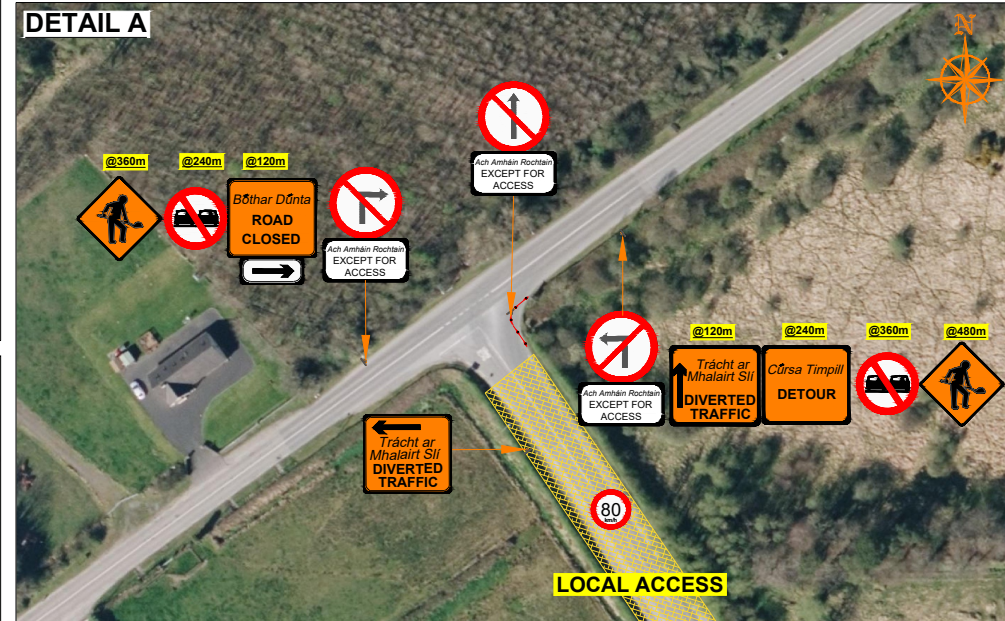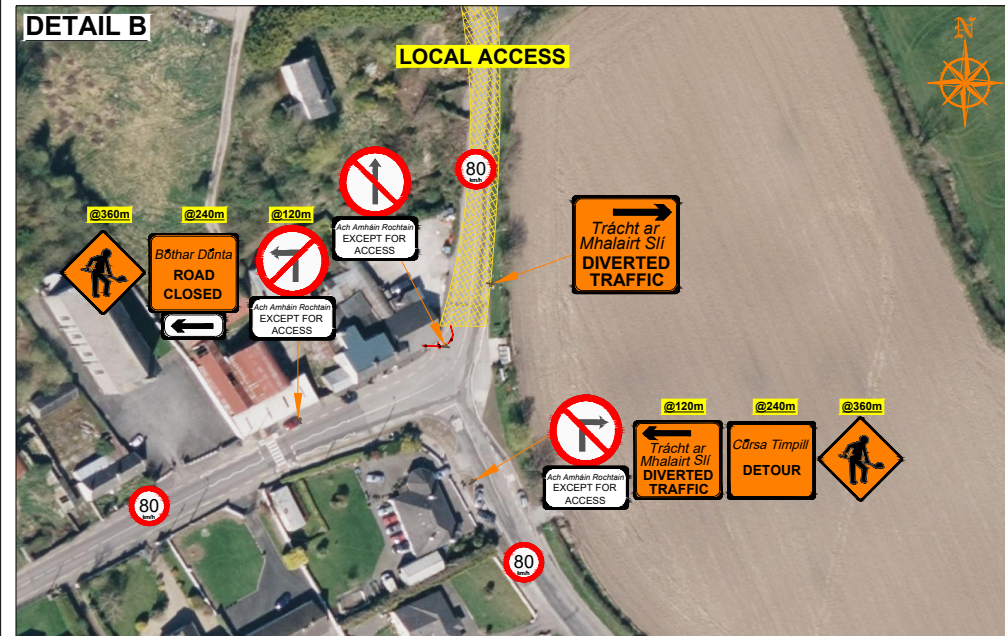**DETAIL B**

Copyright Notes:
This drawing is the property of Road Control Services Ltd. The design information contained herein is strictly confidential. This document is not to be used, reproduced, disclosed or circulated in whole or in part without prior written consent.

CLIENT



DESIGN PARAMETERS

Advance Warning Signage			2(i)	<12hours
Sign size	600mm	Cones		
Sign Visibility	90m	Cone Height	750mm	
Number of Signs	3	Taper Spacing	3m	
Cumulative Distance	360m	Longitudinal Spacing	12m	
Distance between Advance Warning Signs	120m	Safety Zones		
Taper		Longitudinal	45m	
Lane Taper Rate	N/A	Lateral	1.2m	
Hard Shoulder Taper Rate	N/A	Lanes		
		Lane Width	3.0m	

Speed Limit	
-------------	--

Road Classification	Type B
---------------------	--------

LEGEND

-  Works Area
-  Traffic sign
-  Traffic cones
-  Local Access
-  Diversion Route A
-  Diversion Route B

GENERAL NOTES	
----------------------	--

- 1) All information contained in this drawing (including digital data) should be checked and verified prior to any stage of construction;
- 2) All works are to be carried out in accordance with local authority requirements and are to be in line with the site-specific safety and health plan;
- 3) Site inspections and maintenance of the traffic management layout is to be agreed with local authority to ensure the safety and integrity of the design;
- 4) Contractor to carry out a site risk assessment prior to the installation of any traffic management plan to ensure that conditions reflect those considered for design post submission;
- 5) Contractor shall be responsible for the provision of ramp access at any level crossing in road works areas, including the provision of ramps, and for pedestrian/cycle ramps where footpath/cycle-ways have a level discontinuity as per the result of the works.

Revision Description Date	Rev	Date	Details	Drm	Chk	App	Drm	DJ	Project			
							Chk	SD	R401-3 Shean Edenderry, Co. Offaly			
							App	DH				
							Date	10-07-2025	Title TEMPORARY TRAFFIC MANAGEMENT PLAN DIVERSION ROUTE			
							Scale	NTS @A3				
							Stage	CONSTRUCTION				
									Drawing No	C25002_19_002	Rev	0